






Architectural drawing of the left elevation of a house. The drawing shows a main structure with a gabled roof and a smaller structure to the left. The roof is labeled with a 12/8 pitch. The walls are textured with a brick pattern. The drawing is labeled "LEFT ELEVATION" at the bottom.

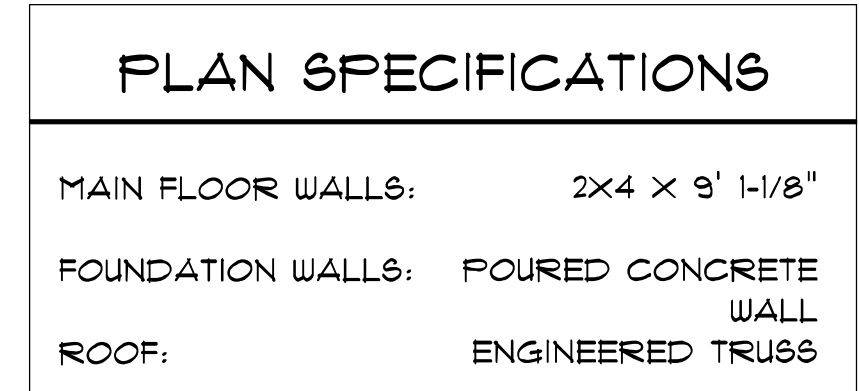

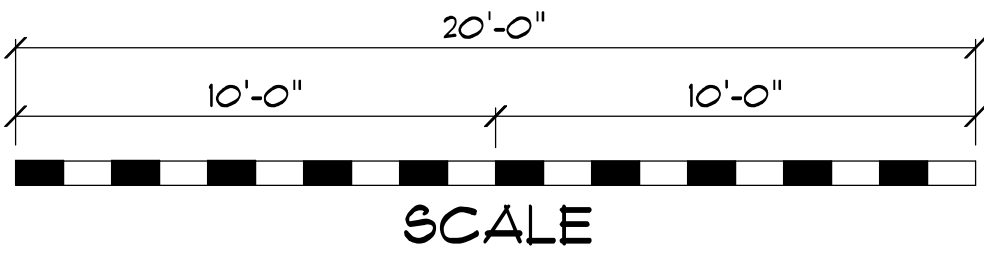

PLAN SPECIFICATIONS	
MAIN FLOOR WALLS:	2x4 x 9' 1-1/8"
FOUNDATION WALLS:	POURED CONCRETE
ROOF:	ENGINEERED TRUSS

Use of these plans by the client/customer of Better By Design, LLC indicates that the client/customer understands and agrees to all of, but not limited to, the following terms and conditions of such use. Better By Design, LLC its members, employees and/or agents, actual or apparent, assume no liability for design errors or omissions beyond the amount paid to Better By Design, LLC by the client/customer for the plans provided. Better By Design, LLC members, employees and/or agents, actual or apparent, shall not be liable to the client/customer for any costs, losses, injuries or damages caused to the client/customer by any departure from the plans. Client/customer agrees to indemnify Better By Design, LLC for any claims by any third parties for any costs, losses, injuries or damages caused by any departure from the plans. This provision covers departures from the plans by the client/customer, and also departures from the plans by any individual or entity with whom the client/customer shares these plans. The client/customer acknowledges that the plans were prepared assuming that certain materials would be available, and the client/customer acknowledges that the client/customer's departure from the materials may or may not be available at the time of construction. Better By Design, LLC shall not be liable to the client/customer for any costs, losses, injuries or damages caused to the client/customer by any departure from the materials contemplated when the plans were prepared. Client/customer agrees to indemnify Better By Design, LLC for any claims by any third parties for any costs, losses, injuries or damages caused by any departure from the materials contemplated when the plans were prepared. The provision covers departures from materials by the client/customer, and also departures from materials by any individual or entity with whom the client/customer shares these plans. The client/customer acknowledges that design errors are possible, and the client/customer agrees to employ a licensed, insured professional engineer/architect/contractor and/or sub-contractor to have structural integrity and compliance with federal, state and local law, rules, codes and regulations. Better By Design, LLC shall not be liable to the client/customer for any costs, losses, injuries or damages caused by design errors. Client/customer agrees to procure the licensed, insured, professional engineer/architect/contractor and/or sub-contractor and to hold Better By Design, LLC harmless in the event of design error. And client/customer agrees to indemnify Better By Design, LLC for any claims by any third parties for any costs, losses, injuries or damages caused by design error. Client/customer agrees that codes govern over drawings and dimensions govern over scale. Elevation drawings are conceptual only. Better By Design, LLC expresses no guarantee and assumes no liability for any differences between the drawings and the actual appearance of the structure when constructed. Customer/client should verify topographic and subsurface conditions and adapt foundation plans accordingly. Bidders should verify materials, requirements, and availability and report any discrepancies to the customer/client. The purchase of plans from Better By Design, LLC or their agents constitutes a client/customer status and grants a license to the client/customer to build one structure conceptualized by the plan. Changes and modifications to the original drawings (if the changes are not needed to be shown on the drawing) are permitted, however, full rights and title to the original plan and any derivative work of same is retained by Better By Design, LLC. No plans produced by Better By Design, LLC may be reproduced by the client/customer. His agents or design, in any form without the express written consent of Better By Design, LLC. And in any event, Better By Design, LLC shall not be liable to the client/customer for any costs, losses, injuries or damages caused by any departure from the materials contemplated when the plans were prepared. All parties acknowledge and agree that terms and conditions herein shall be construed according to the law of Indiana.

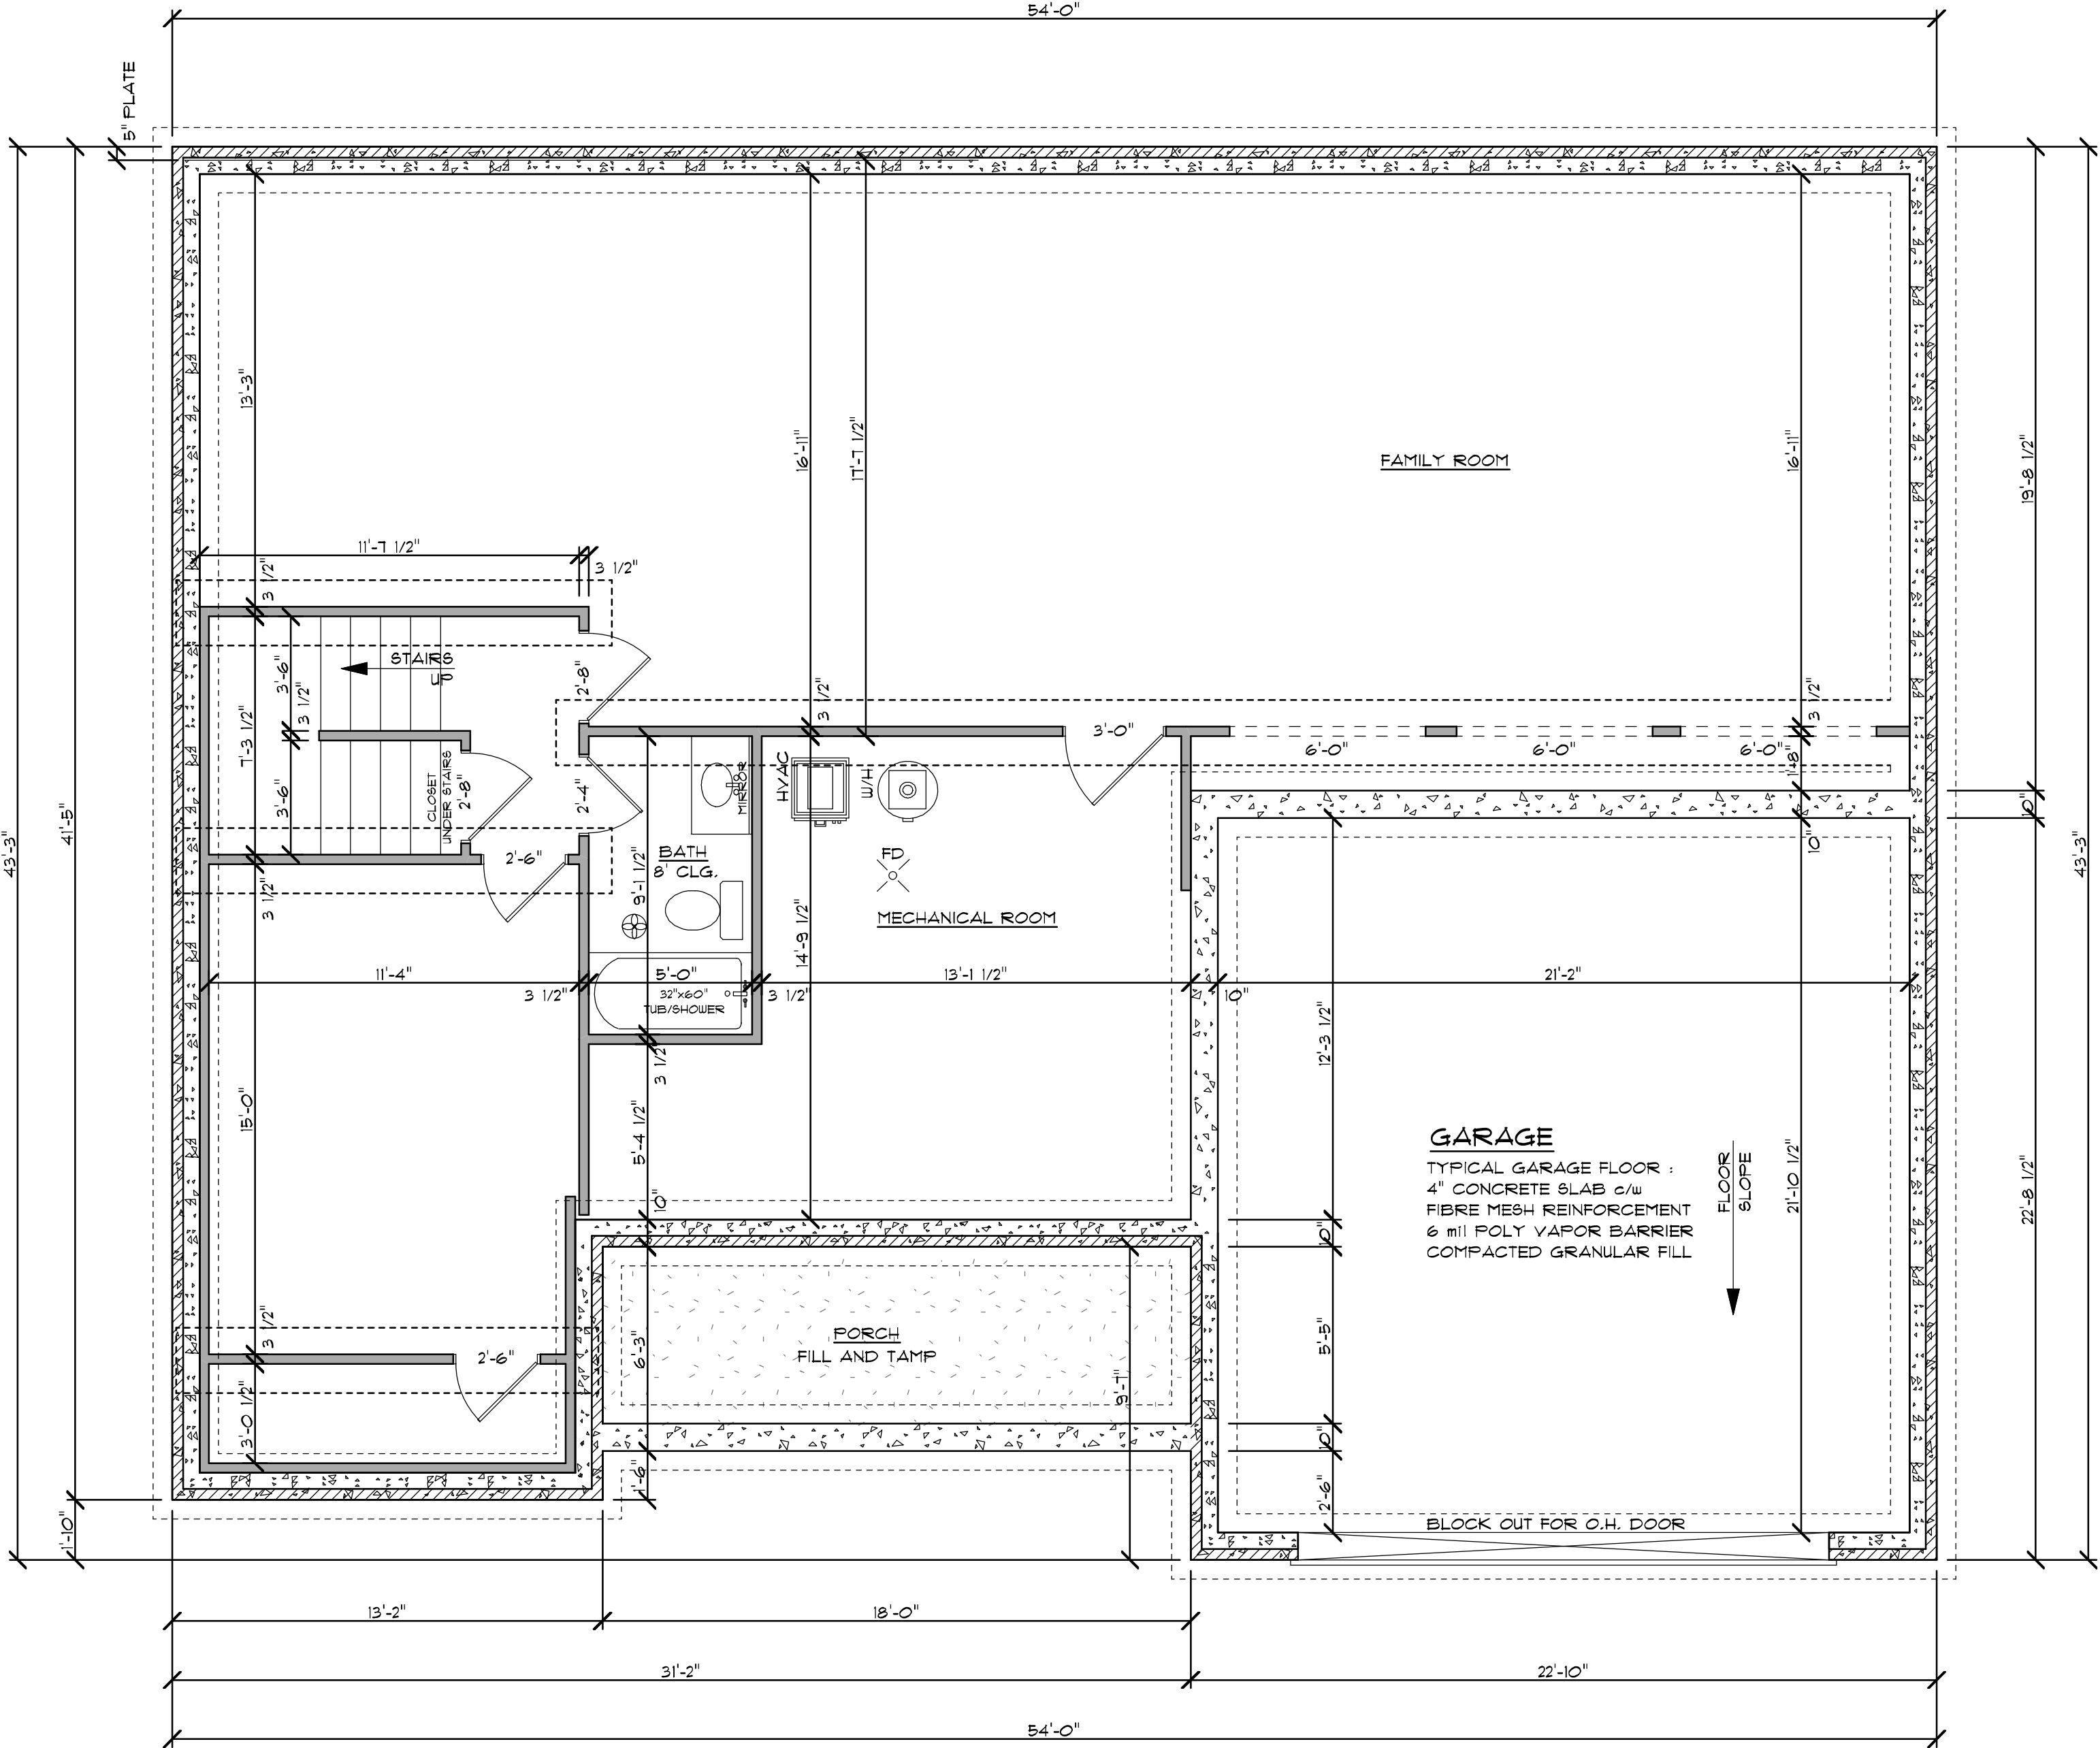


BASEMENT PLAN

SCALE = 1/4" = 1'-0"
BASEMENT WALL 10" @ 8' OR 9'


" THE BEN "



DESIGN: • ITTT
REVISED: March 24, 2014
DESIGNER: HBH
BETTER BY DESIGN
NEW ALBANY, IN
(502)741-2749
WWW.BBD-PLANS.COM
email- SALES@BBD-PLANS.COM

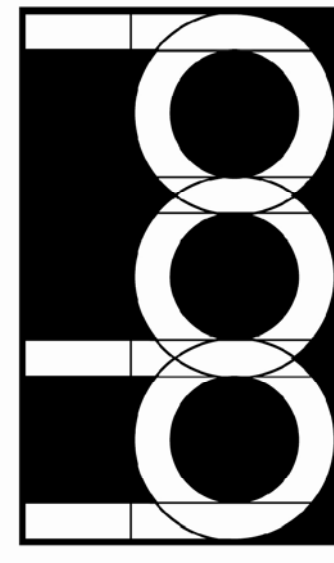


BETTER
BY DESIGN LLC

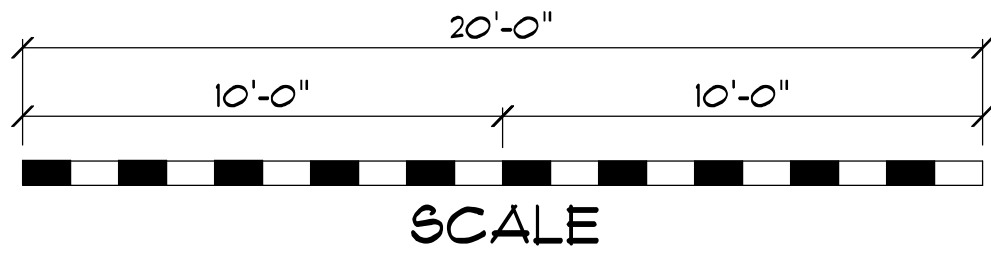

PLAN SPECIFICATIONS	
MAIN FLOOR WALLS:	2x4 x 9' 1-1/8"
FOUNDATION WALLS:	POURED CONCRETE
ROOF:	WALL ENGINEERED TRUSS

Use of these plans by the client/customer of Better By Design, LLC indicates that the client/customer understands and agrees to all of, but not limited to, the following terms and conditions of such use. Better By Design, LLC its members, employees and/or agents, actual or apparent, assume no liability for design errors or omissions beyond the amount paid to Better By Design, LLC by the client/customer for the plans provided. Better By Design, LLC members, employees and/or agents, actual or apparent, shall not be liable to the client/customer for any costs, losses, injuries or damages caused to the client/customer by any departure from the plans. Client/customer agrees to indemnify Better By Design, LLC for any claims by any third parties for any costs, losses, injuries or damages caused by any departure from the plans. This provision covers departures from the plans by the client/customer, and also departures from the plans by any individual or entity with whom the client/customer shares these plans. The client/customer acknowledges that the plans were prepared assuming that certain materials would be available, and the client/customer acknowledges that those materials may or may not be available at the time of construction. Better By Design, LLC shall not be liable to the client/customer for any costs, losses, injuries or damages caused by any departure from the materials contemplated when the plans were prepared. Client/customer agrees to indemnify Better By Design, LLC for any claims by any third parties for any costs, losses, injuries or damages caused by any departure from the materials contemplated when the plans were prepared. The provision covers departures from materials by the client/customer, and also departures from materials by any individual or entity with whom the client/customer shares these plans. Client/customer acknowledges that design errors are possible and the client/customer agrees to employ a licensed, insured professional engineer/architect/contractor and/or sub-contractor to have structural integrity and compliance with federal, state and local law, rules, codes and regulations. Client/customer agrees to indemnify Better By Design, LLC for any claims by any third parties for any costs, losses, injuries or damages caused by design errors. Client/customer agrees to provide the licensed, insured professional engineer/architect/contractor and/or sub-contractor with design errors. Client/customer agrees to indemnify Better By Design, LLC for any claims by any third parties for any costs, losses, injuries or damages caused by design errors. Client/customer agrees that codes govern over drawings and dimensions govern over scale. Elevation drawings are conceptual only. Better By Design, LLC expresses no guarantee and assumes no liability for any differences between the drawings and the actual appearance of the structure when constructed. Bidders should verify geographic and subsurface conditions and adopt foundation plans accordingly. The purchase of plans from Better By Design, LLC or their agents constitutes a client/customer acknowledgment and grants a license to the client/customer to build one structure conceptualized by the plans. Changes and modifications to the original drawings (if the changes are not needed to be shown on the drawings) are permitted. However, full rights and title to the original plan and any derivative work of same is retained by Better By Design, LLC. No plans produced by Better By Design, LLC may be reproduced by the client/customer. His agents or designs, in any form without the express written consent of Better By Design, LLC. And in any event, Better By Design, LLC shall not be liable to the client/customer for any costs, losses, injuries or damages caused by any departure from the materials contemplated when the plans were prepared. Better By Design, LLC shall not be liable to the client/customer for any costs, losses, injuries or damages caused by any departure from the materials contemplated when the plans were prepared. All parties acknowledge and agree that terms and conditions herein shall be construed according to the law of Indiana.

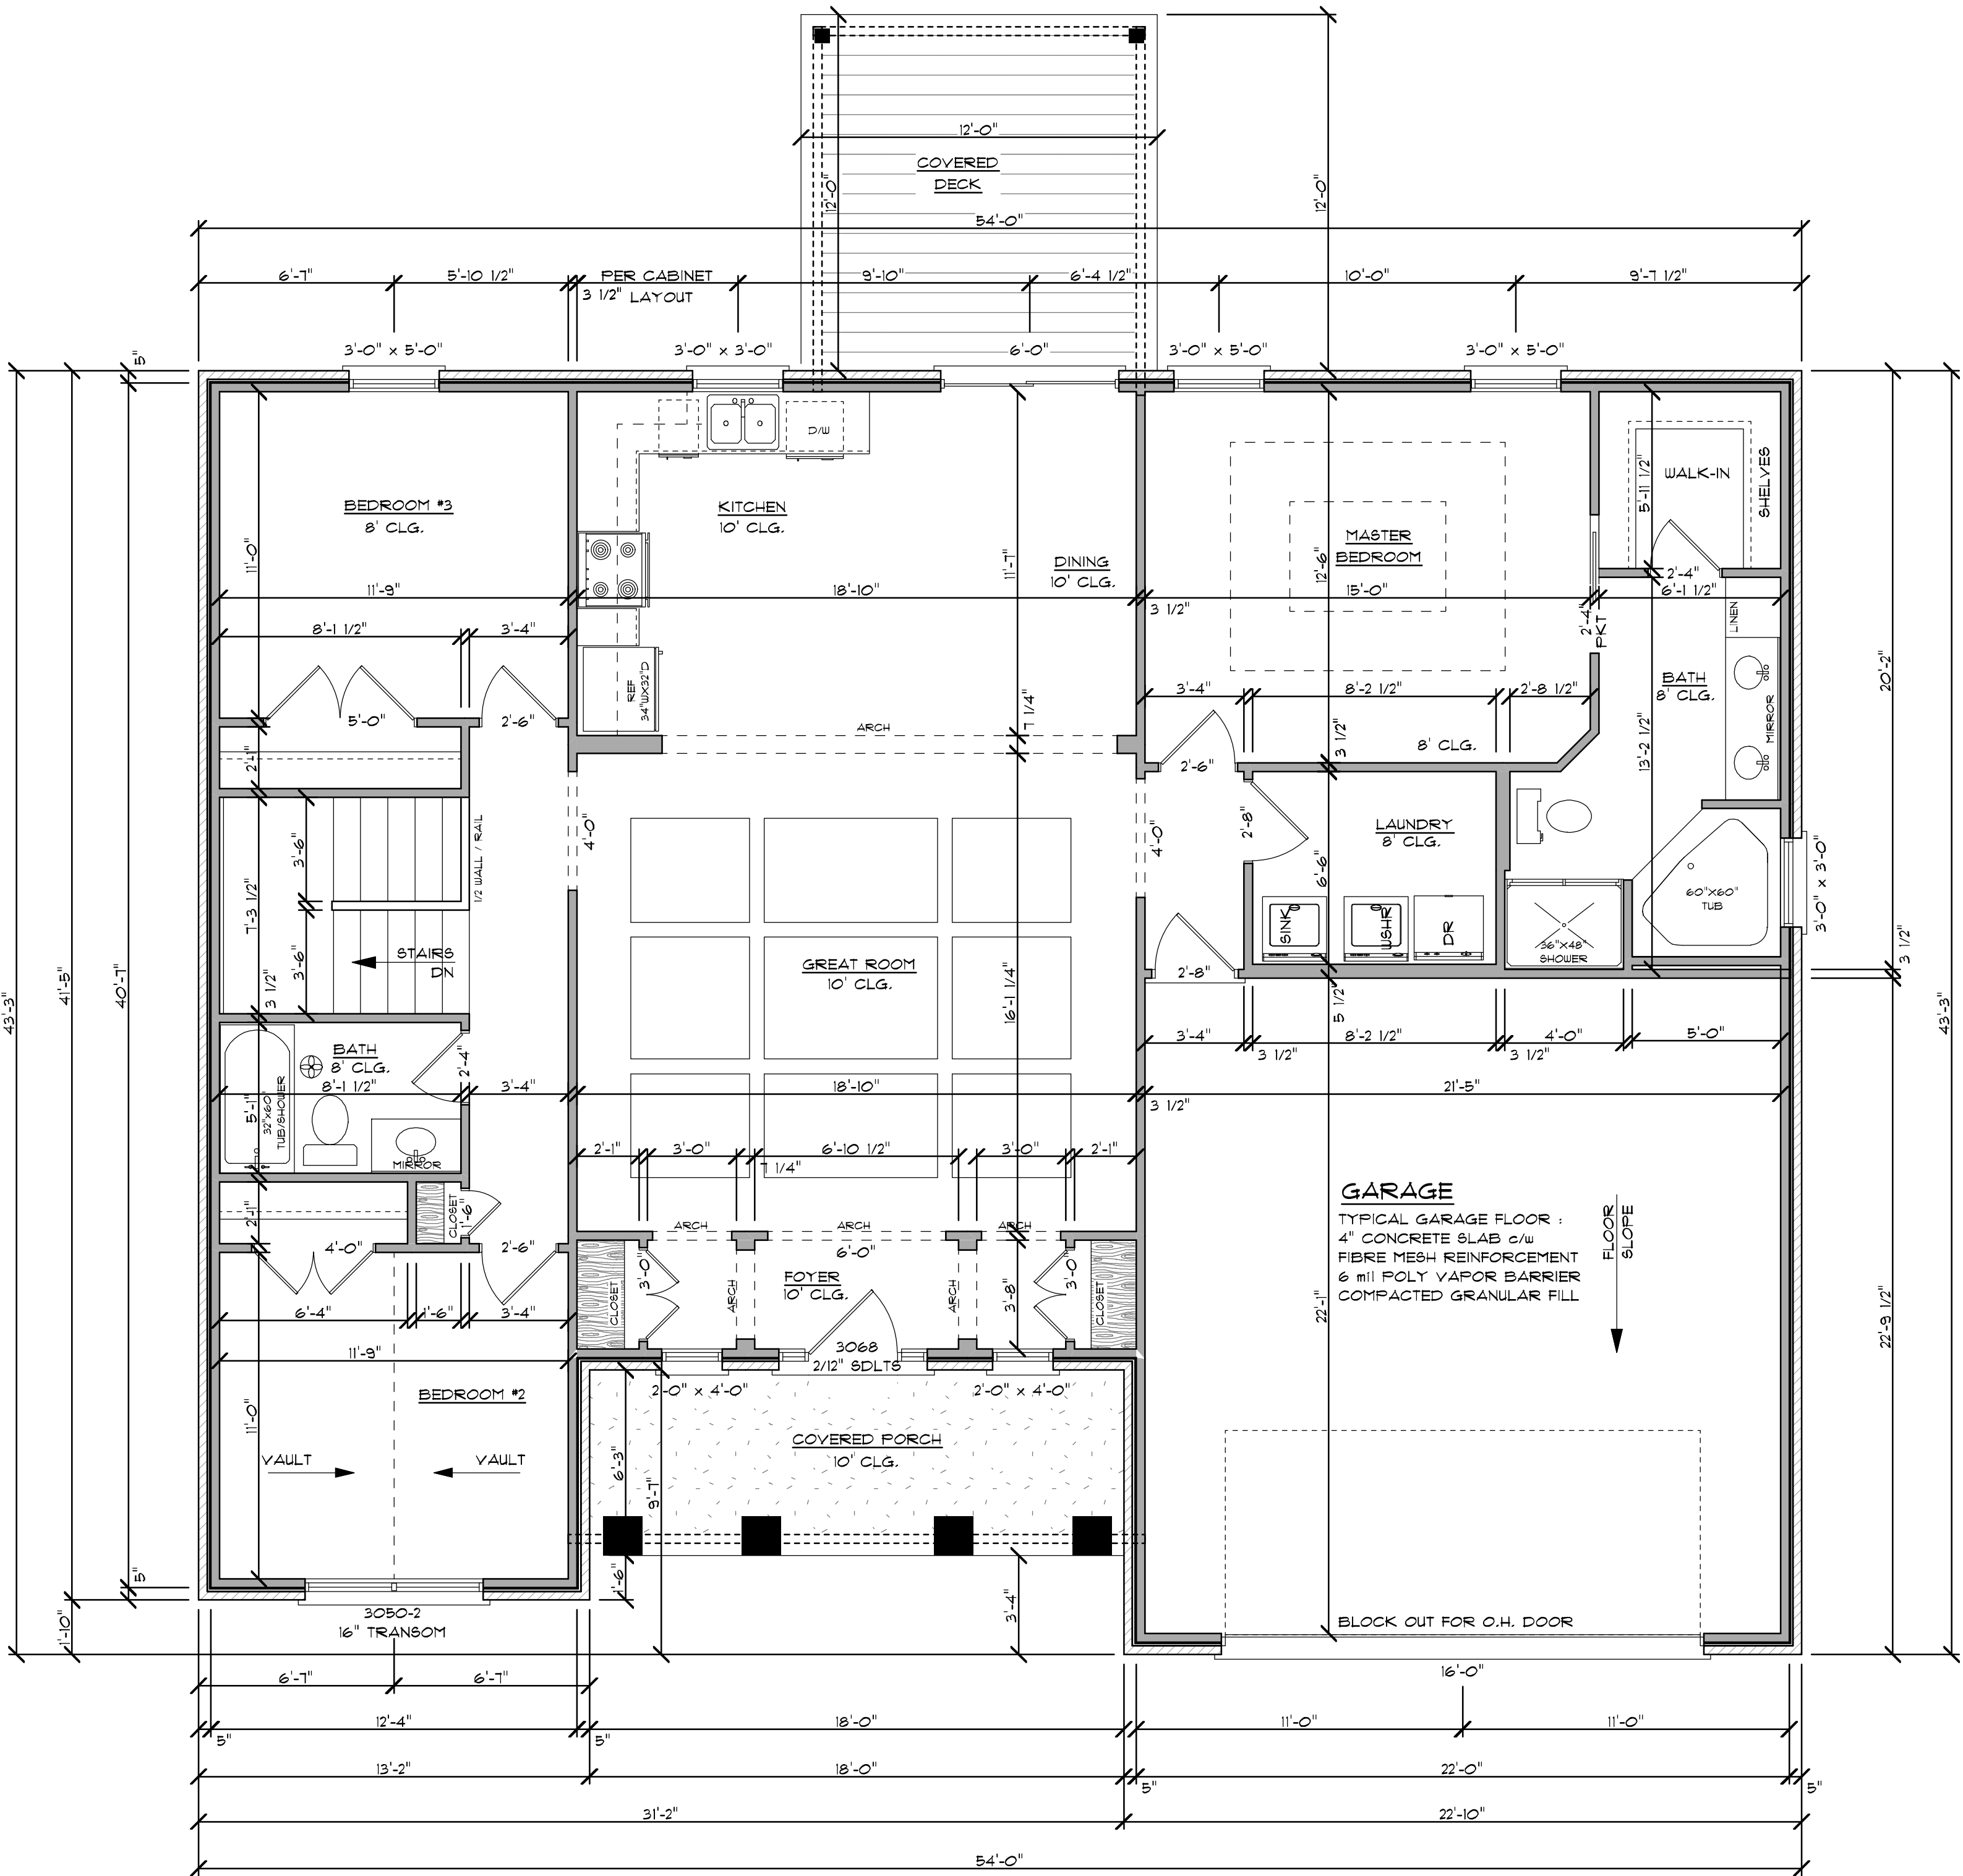

FIRST FLOOR PLAN


SCALE = 1/4" = 1'-0"
EXT WALL 2X4 @ 8'-1"
BASEMENT WALL 10" @ 8' OR 9'
LIVING AREA = 1628 SQFT

" THE BEN "


BASEMENT PLAN



DESIGN: • ITTT
REVISED: March 24, 2014
DESIGNER: HBH
BETTER BY DESIGN
NEW ALBANY, IN
(502) 741-2749
WWW.BBD-PLANS.COM
email: SALES@BBD-PLANS.COM

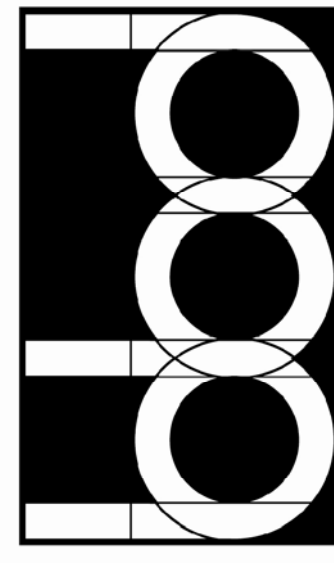

BETTER
BY DESIGN
LLC

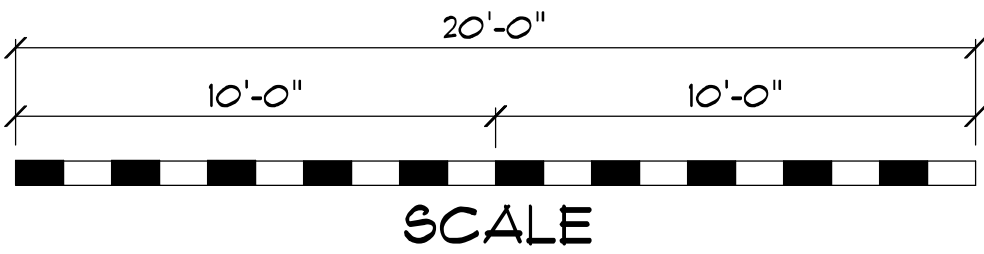

PLAN SPECIFICATIONS	
MAIN FLOOR WALLS:	2x4 x 9' 1-1/8"
FOUNDATION WALLS:	POURED CONCRETE
ROOF:	WALL ENGINEERED TRUSS

Use of these plans by the client/customer of Better By Design, LLC indicates that the client/customer understands and agrees to all of, but not limited to, the following terms and conditions of such use.

Better By Design, LLC is neither an architect nor an engineer, and its services are limited to the design of residential structures. Better By Design, LLC is not responsible for the design of any structure that is not a residential structure. 

Better By Design, LLC warrants, employees and/or agents, actual or apparent, assume no liability for design errors or omissions beyond the amount paid to Better By Design, LLC by the client/customer for the plans provided. Better By Design, LLC warrants, employees and/or agents, actual or apparent, shall not be liable to the client/customer for any costs, losses, injuries or damages caused by any departure from the plans.

The client/customer agrees to indemnify Better By Design, LLC for any claims by any third parties for any costs, losses, injuries or damages caused by any departure from the plans. This provision covers departures from the plans by the client/customer, and also departures from the plans by any individual or entity with whom the client/customer shares these plans.

The client/customer acknowledges that the plans were prepared assuming that certain materials would be available, and the client/customer acknowledges the above materials may or may not be available at the time of construction. Better By Design, LLC shall not be liable to the client/customer for any costs, losses, injuries or damages caused by any departure from the materials contemplated when the plans were prepared.

The provision covers departures from materials by the client/customer, and also departures from materials by any individual or entity with whom the client/customer shares these plans.

The client/customer acknowledges that design errors are possible, and the client/customer agrees to employ a licensed, insured professional engineer/architect/contractor and/or sub-contractor to insure structural integrity and compliance with federal, state and local law, rules, codes and regulations.

Better By Design, LLC shall not be liable to the client/customer for any costs, losses, injuries or damages caused by design errors. Client/customer agrees to procure the licensed, insured professional engineer/architect/contractor and/or sub-contractor and to hold Better By Design, LLC harmless in the event of design errors. And client/customer agrees to indemnify Better By Design, LLC for any claims by any third parties for any costs, losses, injuries or damages caused by design errors.

Client/customer agrees that codes govern over drawings and dimensions govern over scale.

Elevation drawings are conceptual only. Better By Design, LLC expresses no guarantee and assumes no liability for any differences between the drawings and the actual appearance of the structure when constructed.


Customer/client should verify topographic and subsurface conditions and adopt foundation plans accordingly.

Bidders should verify materials, requirements, and availability and report any discrepancies to the customer/client.

The purchase of plans from Better By Design, LLC or their agents constitutes a client/customer release and grants a license to the client/customer to build one structure conceptualized by the plans. Changes and modifications to the original drawings (if the changes are not needed to be shown on the drawings) are permitted, however, full rights and title to the original plan and any derivative work of same is retained by Better By Design, LLC.

No plans produced by Better By Design, LLC may be reproduced by the client/customer. No agents or designs, in any form without the express written consent of Better By Design, LLC. And in any event, Better By Design, LLC shall not be liable to the client/customer for any costs, losses, injuries or damages caused by design errors. Client/customer agrees to procure the licensed, insured professional engineer/architect/contractor and/or sub-contractor and to hold Better By Design, LLC harmless in the event of design errors. And client/customer agrees to indemnify Better By Design, LLC in any form (hard copies, electronic media, etc.) for any claims by any third parties for any costs, losses, injuries or damages caused by design errors.


All parties acknowledge and agree that terms and conditions herein shall be construed according to the law of Indiana.

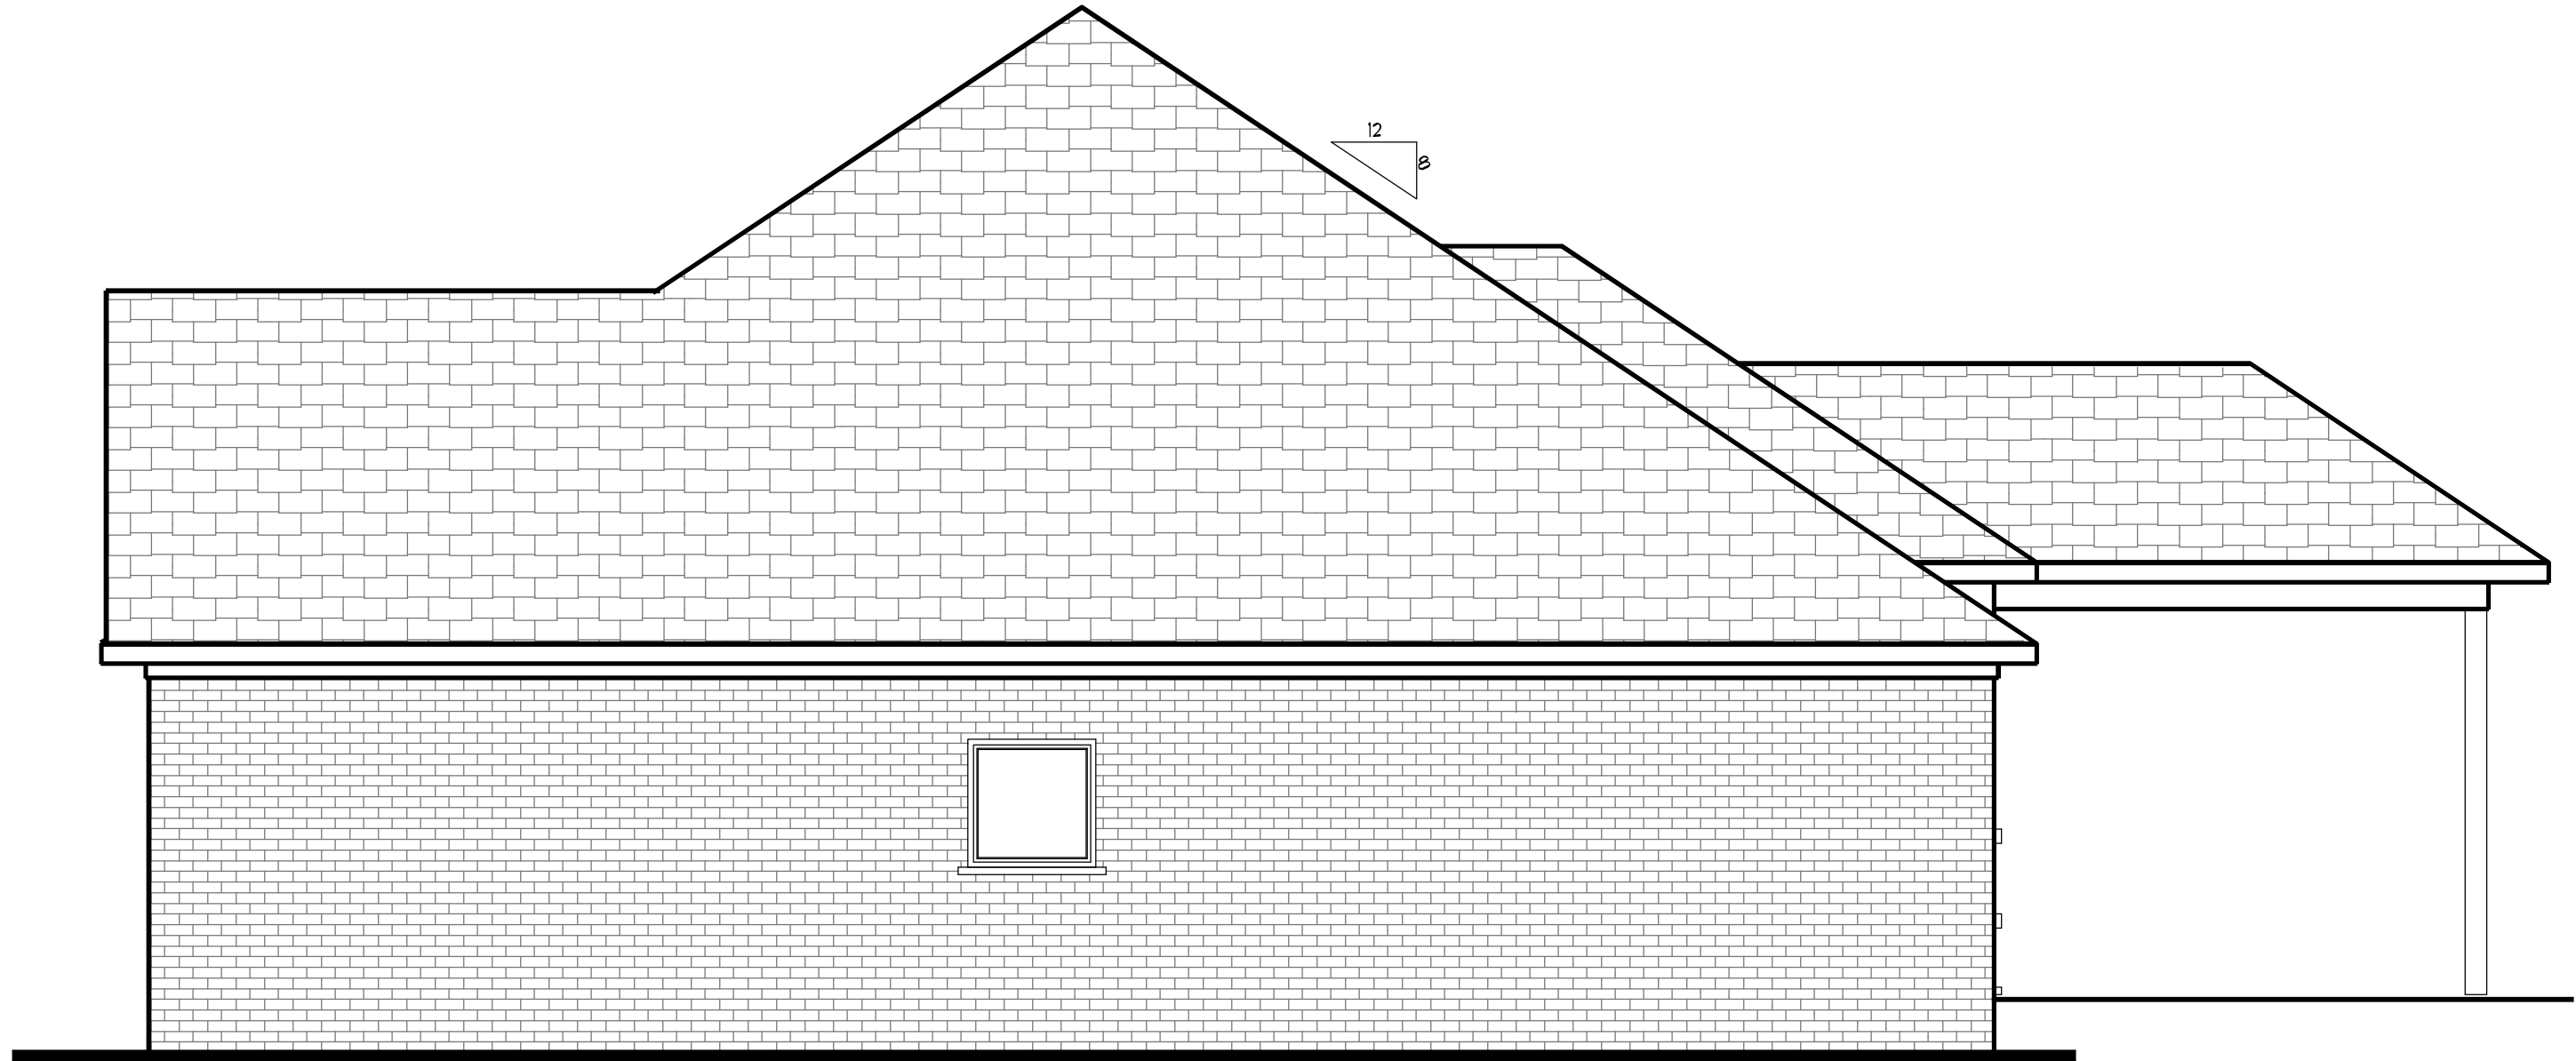

RIGHT ELEVATION



REAR ELEVATION

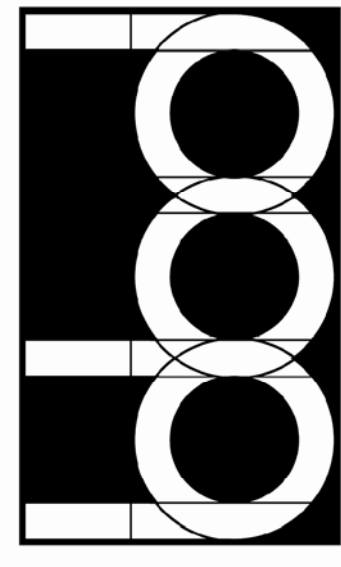

Use of these plans by the client/customer of Better By Design, LLC indicates that the client/customer understands and agrees to all, but not limited to, the following terms and conditions of such use.

Better By Design, LLC is neither an employee and/or agent, actual or apparent, nor liable to the client/customer for any costs, losses, injuries or damages caused by any departure from the plans produced by the client/customer, and also departs from the plans by any modification or entry into the client/customer's area these plans.

The client/customer acknowledges that these materials may or may not be available at the time of construction. Better By Design, LLC will not be liable to the client/customer for any costs, losses, injuries or damages caused by any departure from the materials contemplated when the plans were prepared.

The provision herein represents the client/customer's and also departs from the plans by any modification or entry into the client/customer's area these plans.

The client/customer acknowledges that design errors are possible and the client/customer agrees to employ a licensed, insured, professional engineer/architect/contractor and/or sub-contractors to insure structural integrity and compliance with relevant, state and local laws, codes and regulations.

Better By Design, LLC will not be liable to the client/customer for any costs, losses, injuries or damages caused by design errors. Client/customer agrees to pursue his licensed, insured, professional engineer/architect/contractor for any costs, losses, injuries or damages caused by design errors. Client/customer agrees to indemnify Better By Design, LLC for any claims by any third parties for any costs, losses, injuries or damages caused by design errors.

Client/customer agrees that codes govern over drawings and dimensions govern over scale.

Elevation drawings are conceptual only. Better By Design, LLC expresses no guarantee and assumes no liability for any differences between the drawings and the actual appearance of the structure when constructed.


Customer/client should verify topographic and subsurface conditions and select foundation plans accordingly.

Bidders should verify materials, requirements, and availability and report any discrepancies to the customer/client.


The portions of plans produced by Better By Design, LLC are not intended to be used for construction without the express written consent of Better By Design, LLC. Any use of the plans for any other purpose, including but not limited to, reproduction, distribution, sale, or other use, is strictly prohibited. Violations may be subject to criminal or civil liability.

No plans produced by Better By Design, LLC may be reproduced by the client/customer, his agent, or design, in any form without the express written consent of Better By Design, LLC. And in any event, Better By Design, LLC retains all right, title, and interest in the original drawings and all copies. Copying or distributing the property of Better By Design, LLC in any form (hard copies, electronic media, etc.) is strictly prohibited. Violations may be subject to criminal or civil liability.


All parties acknowledge and agree that terms and conditions herein shall be construed according to the law of Indiana.

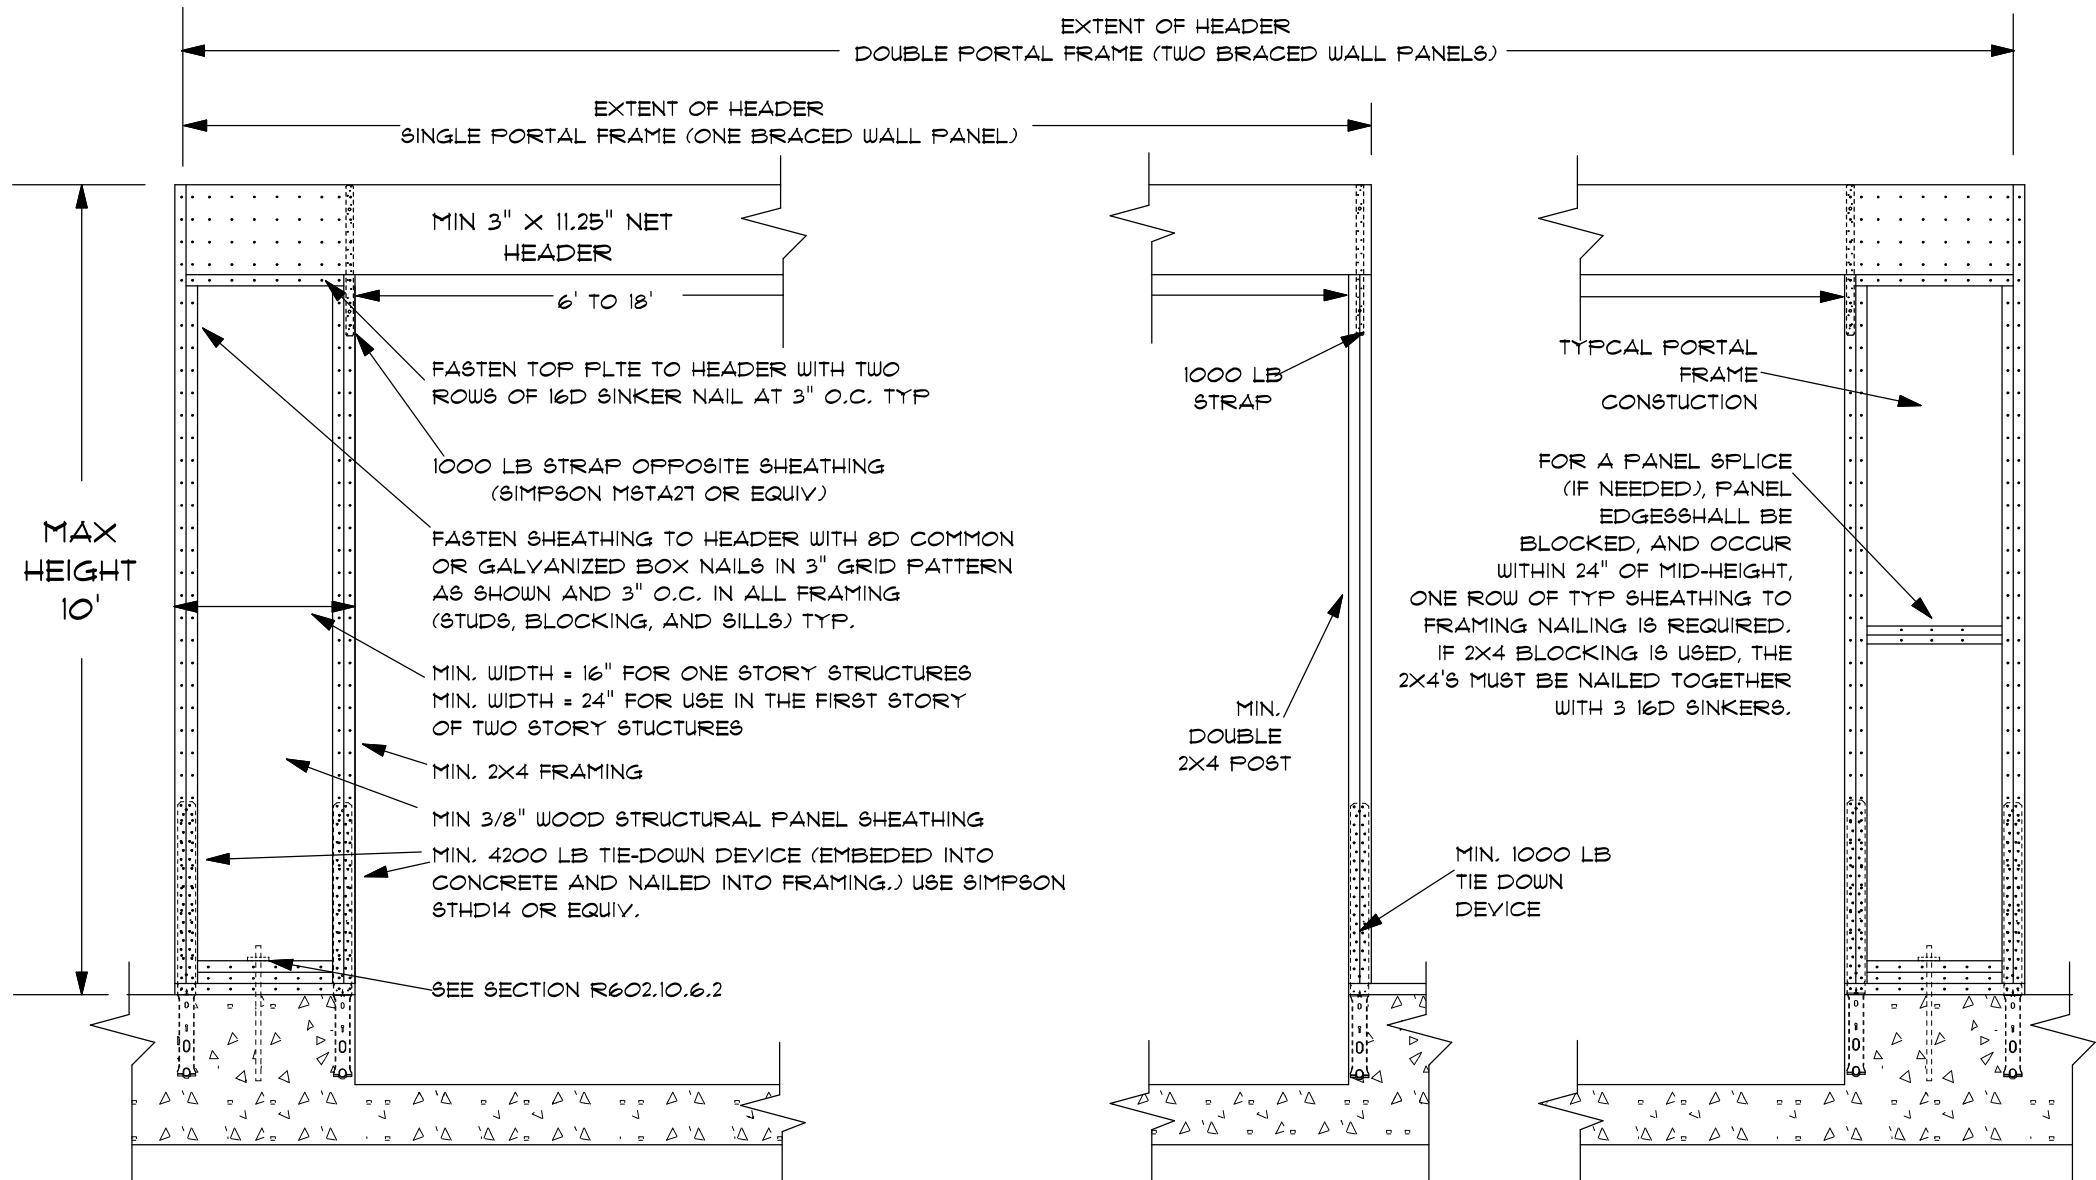

ALTERNATE BRACED WALL PANEL ADJACENT TO A DOOR OR WINDOW OPENING (NOT TO SCALE)

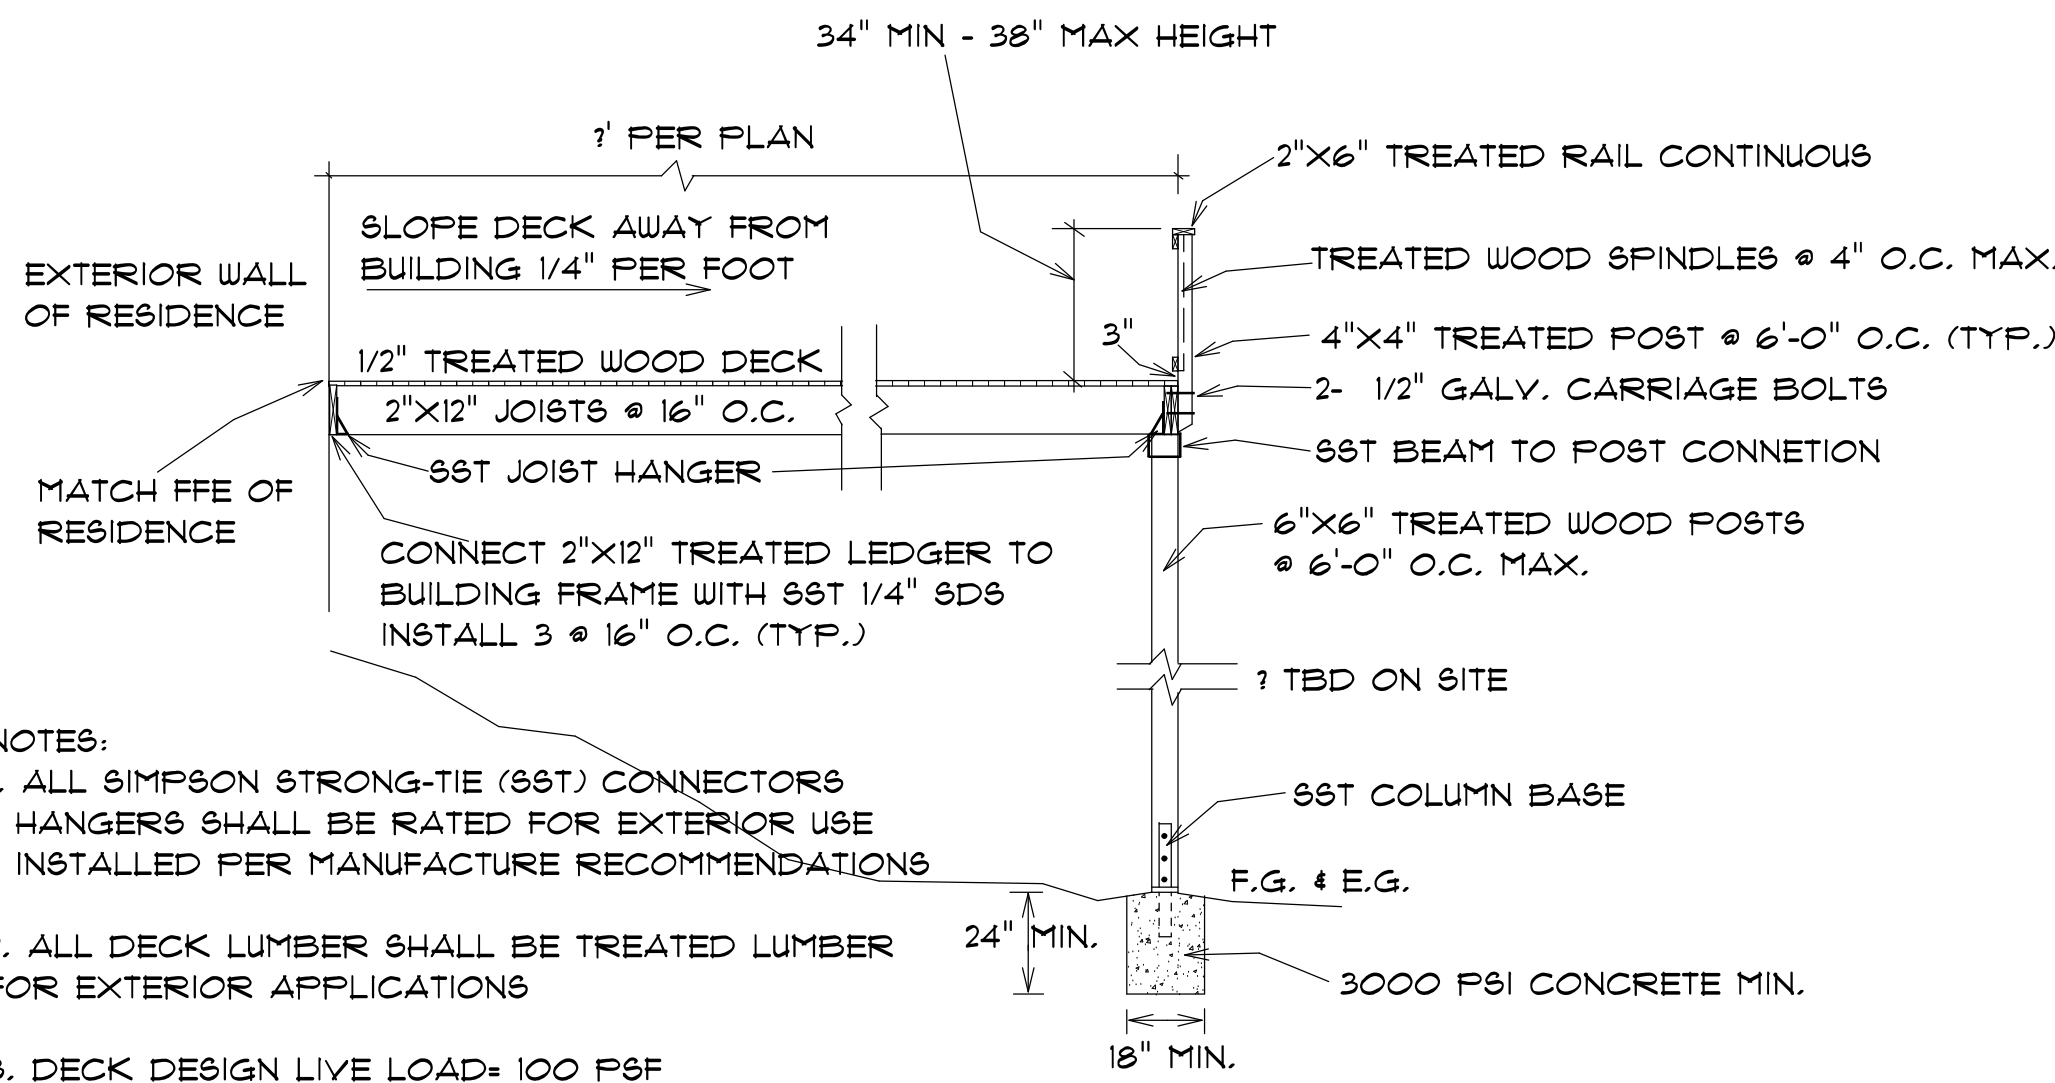


WOOD DECK DETAIL (NOT TO SCALE)

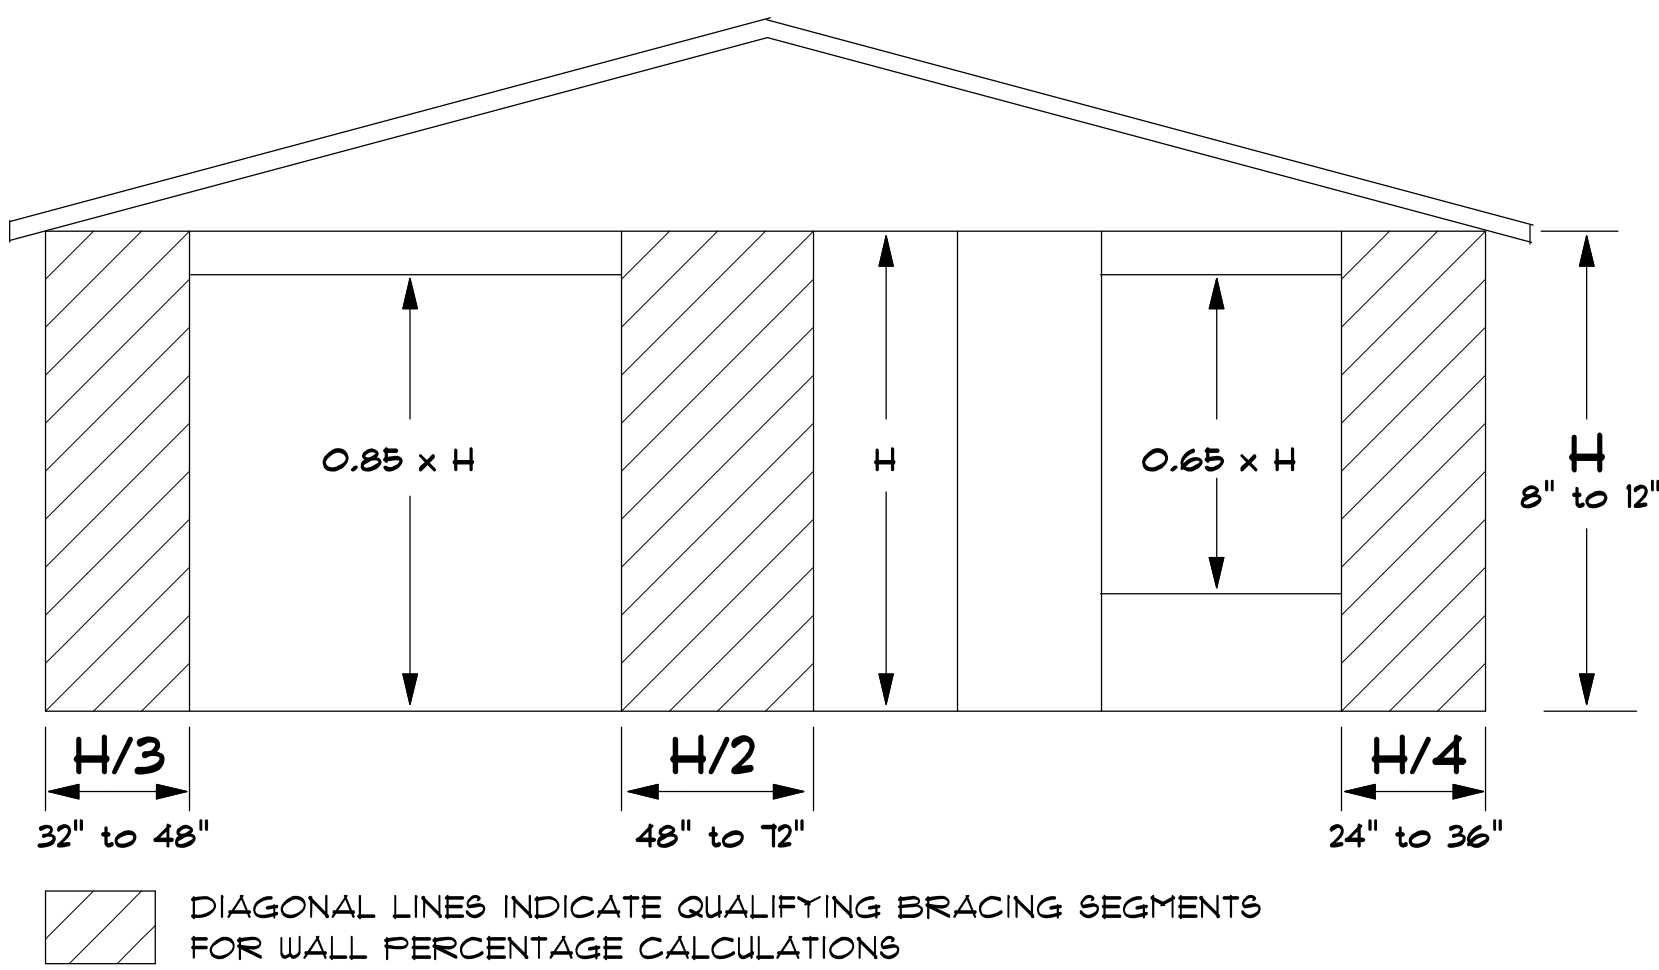

CONTINUOUS WOOD STRCTURAL PANEL SHEATHING (NOT TO SCALE)

NOTE: ANY WINDOW LESS THAN 18" ABOVE FFE OR WITHIN 24" OF ANY DOOR AND LESS THAN 60" ABOVE FFE MUST BE SAFETY GLASS.

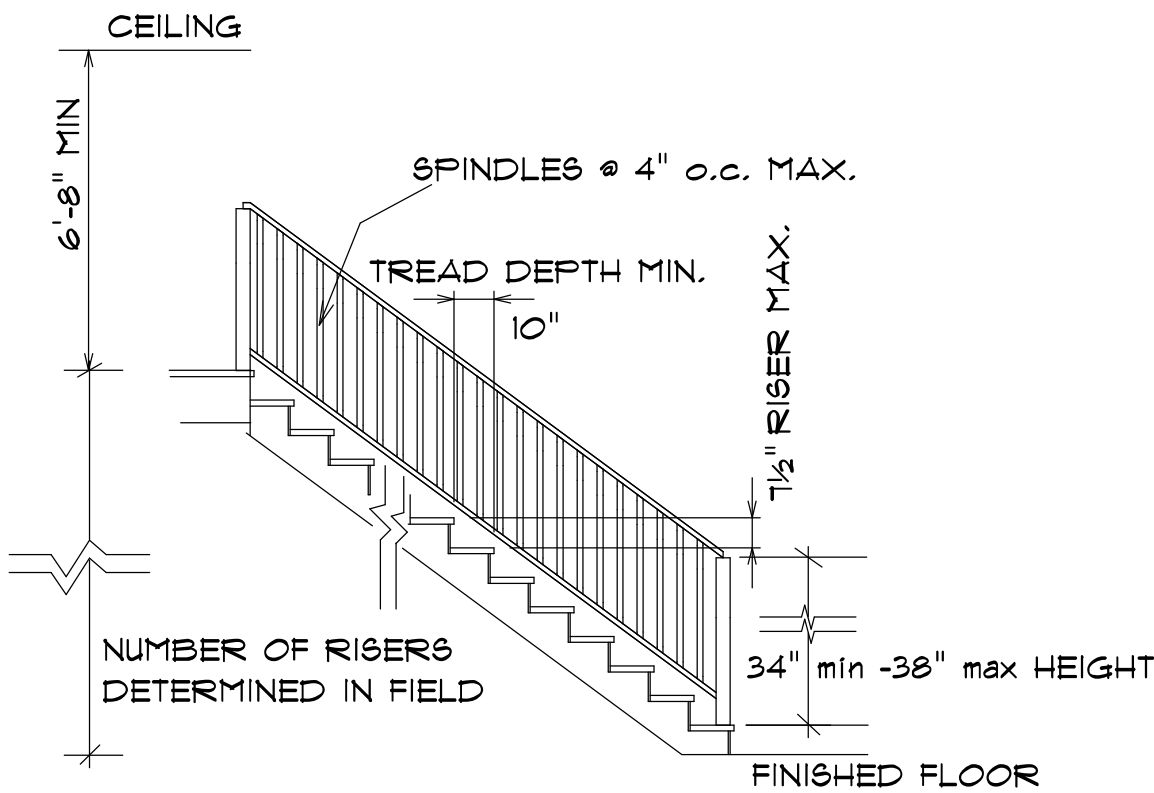

TYPICAL STAIR DETAIL (NOT TO SCALE)

NOTE: IT IS IMPOSSIBLE TO DEPICT AND DESCRIBE HEREIN EVERY APPLICATION AND EXCEPTION INCLUDED IN THE BUILDING CODE. FOR MORE INFORMATION CONSULT CURRENT CODES OR YOUR LOCAL CODE ENFORCEMENT OFFICIAL.

TYPICAL RESIDENTIAL DWELLING DETAILS

MATERIALS SPECIFIED MAY BE CHANGED AT BUILDER'S DISCRETION BASED ON AVAILABILITY OR CODE REQUIREMENTS.

DESIGN: SINGLE STORY RESIDENCE SECTIONS

REVISED: 4-10-12

DESIGNER: GRUJ



BETTER BY DESIGN

NEW ALBANY, IN

(502)741-2748

WWW.BBD-PLANS.COM

email- SALES@BBD-PLANS.COM

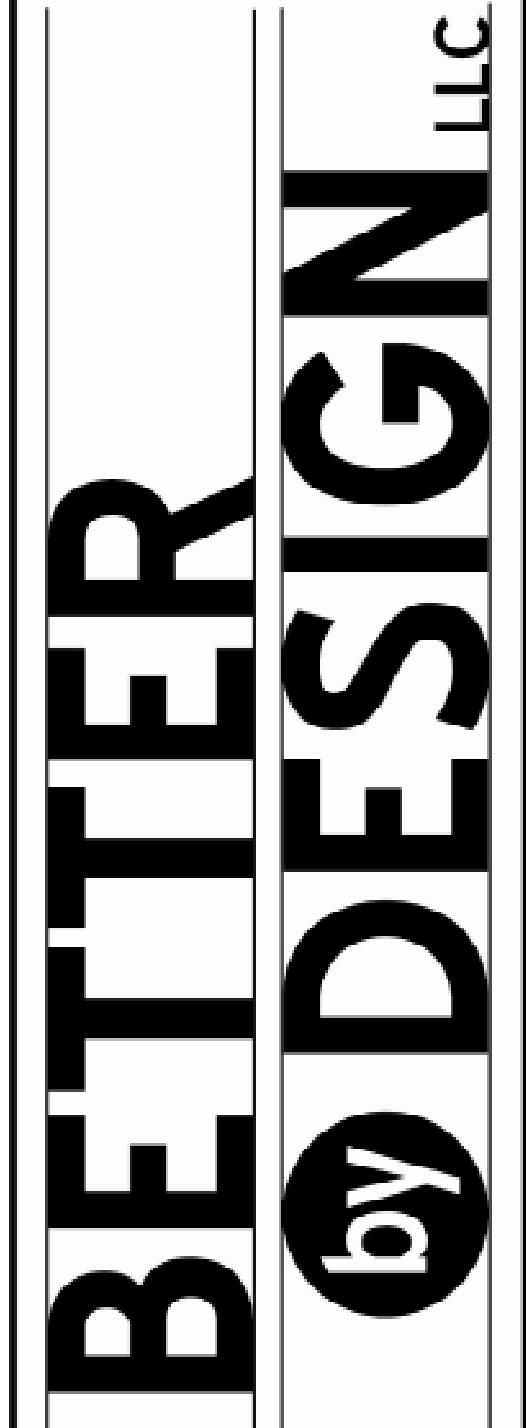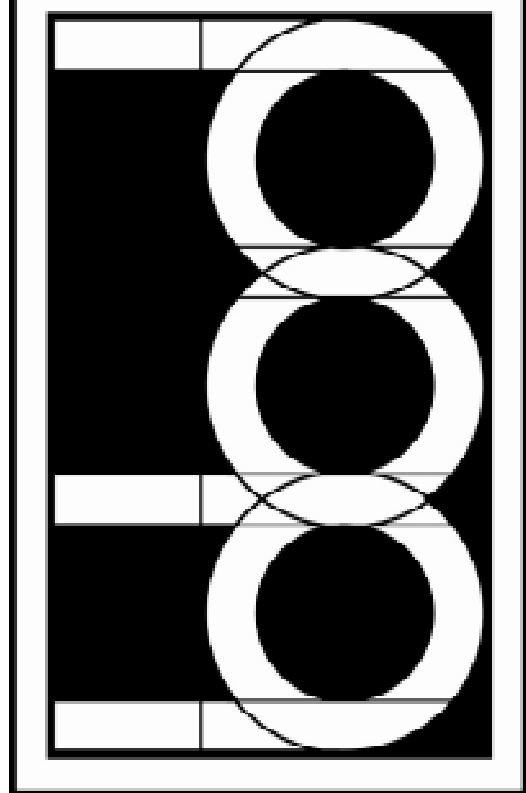

Use of these plans by the client/customer of Better By Design, LLC indicates that the client/customer understands and agrees to all of, but not limited to, the following terms and conditions of such use.

Better By Design, LLC is neither, employee and/or agent, actual or apparent, aware no liability for design errors or omissions beyond the amount paid to Better By Design, LLC by the client/customer for the plans produced.

Better By Design, LLC neither, employee and/or agent, actual or apparent, shall not be liable to the client/customer for any costs, losses, injuries or damages caused by any departure from the plans produced by the client/customer, and also departure from the plans by any individual or entity with whom the client/customer shares these plans.

The client/customer acknowledges that the plans were prepared assuming that certain materials would be available, and the client/customer acknowledges that those materials may or may not be available at the time of construction. Better By Design, LLC shall not be liable to the client/customer for any costs, losses, injuries or damages caused by any departure from the materials contemplated when the plans were prepared.

The client/customer acknowledges that design errors are possible and the client/customer agrees to employ a licensed, insured, professional engineer/architect/contractor and/or sub-contractors to insure structural integrity and compliance with federal, state and local laws, codes and regulations.

Better By Design, LLC shall not be liable to the client/customer for any costs, losses, injuries or damages caused by design errors. Client/customer agrees to pursue his licensed, insured, professional engineer/architect/contractor and/or sub-contractors to insure structural integrity and compliance with federal, state and local laws, codes and regulations.

Client/customer agrees that codes govern over scale.

Elevation drawings are conceptual only. Better By Design, LLC expresses no guarantee and assumes no liability for any differences between the drawings and the actual appearance of the structure when constructed.



Customer/client should verify topographic and subsurface conditions and submit foundation plans accordingly.

Bidders should verify materials, requirements, and availability and report any discrepancies to the customer/client.




The purchase of plans from Better By Design, LLC or their agents constitutes a client/customer's release and grant of license to the client/customer to build one structure conceptualized by the plan. Changes and modifications to the design of the structure are not limited to the owner of the design and are prohibited. However, full rights and title to the original plan and any derivative work of same is retained by Better By Design, LLC.

No plans produced by Better By Design, LLC may be reproduced by the client/customer, his agent, or design, in any form without the express written consent of Better By Design, LLC. And in any event, Better By Design, LLC retains all right, title, and interest in the original drawings and all copies. Copying or distributing the plans without the express written consent of Better By Design, LLC is a violation of copyright law and is strictly prohibited. Violations may be subject to criminal or civil liability.

All parties acknowledge and agree that terms and conditions herein shall be construed according to the laws of Indiana.

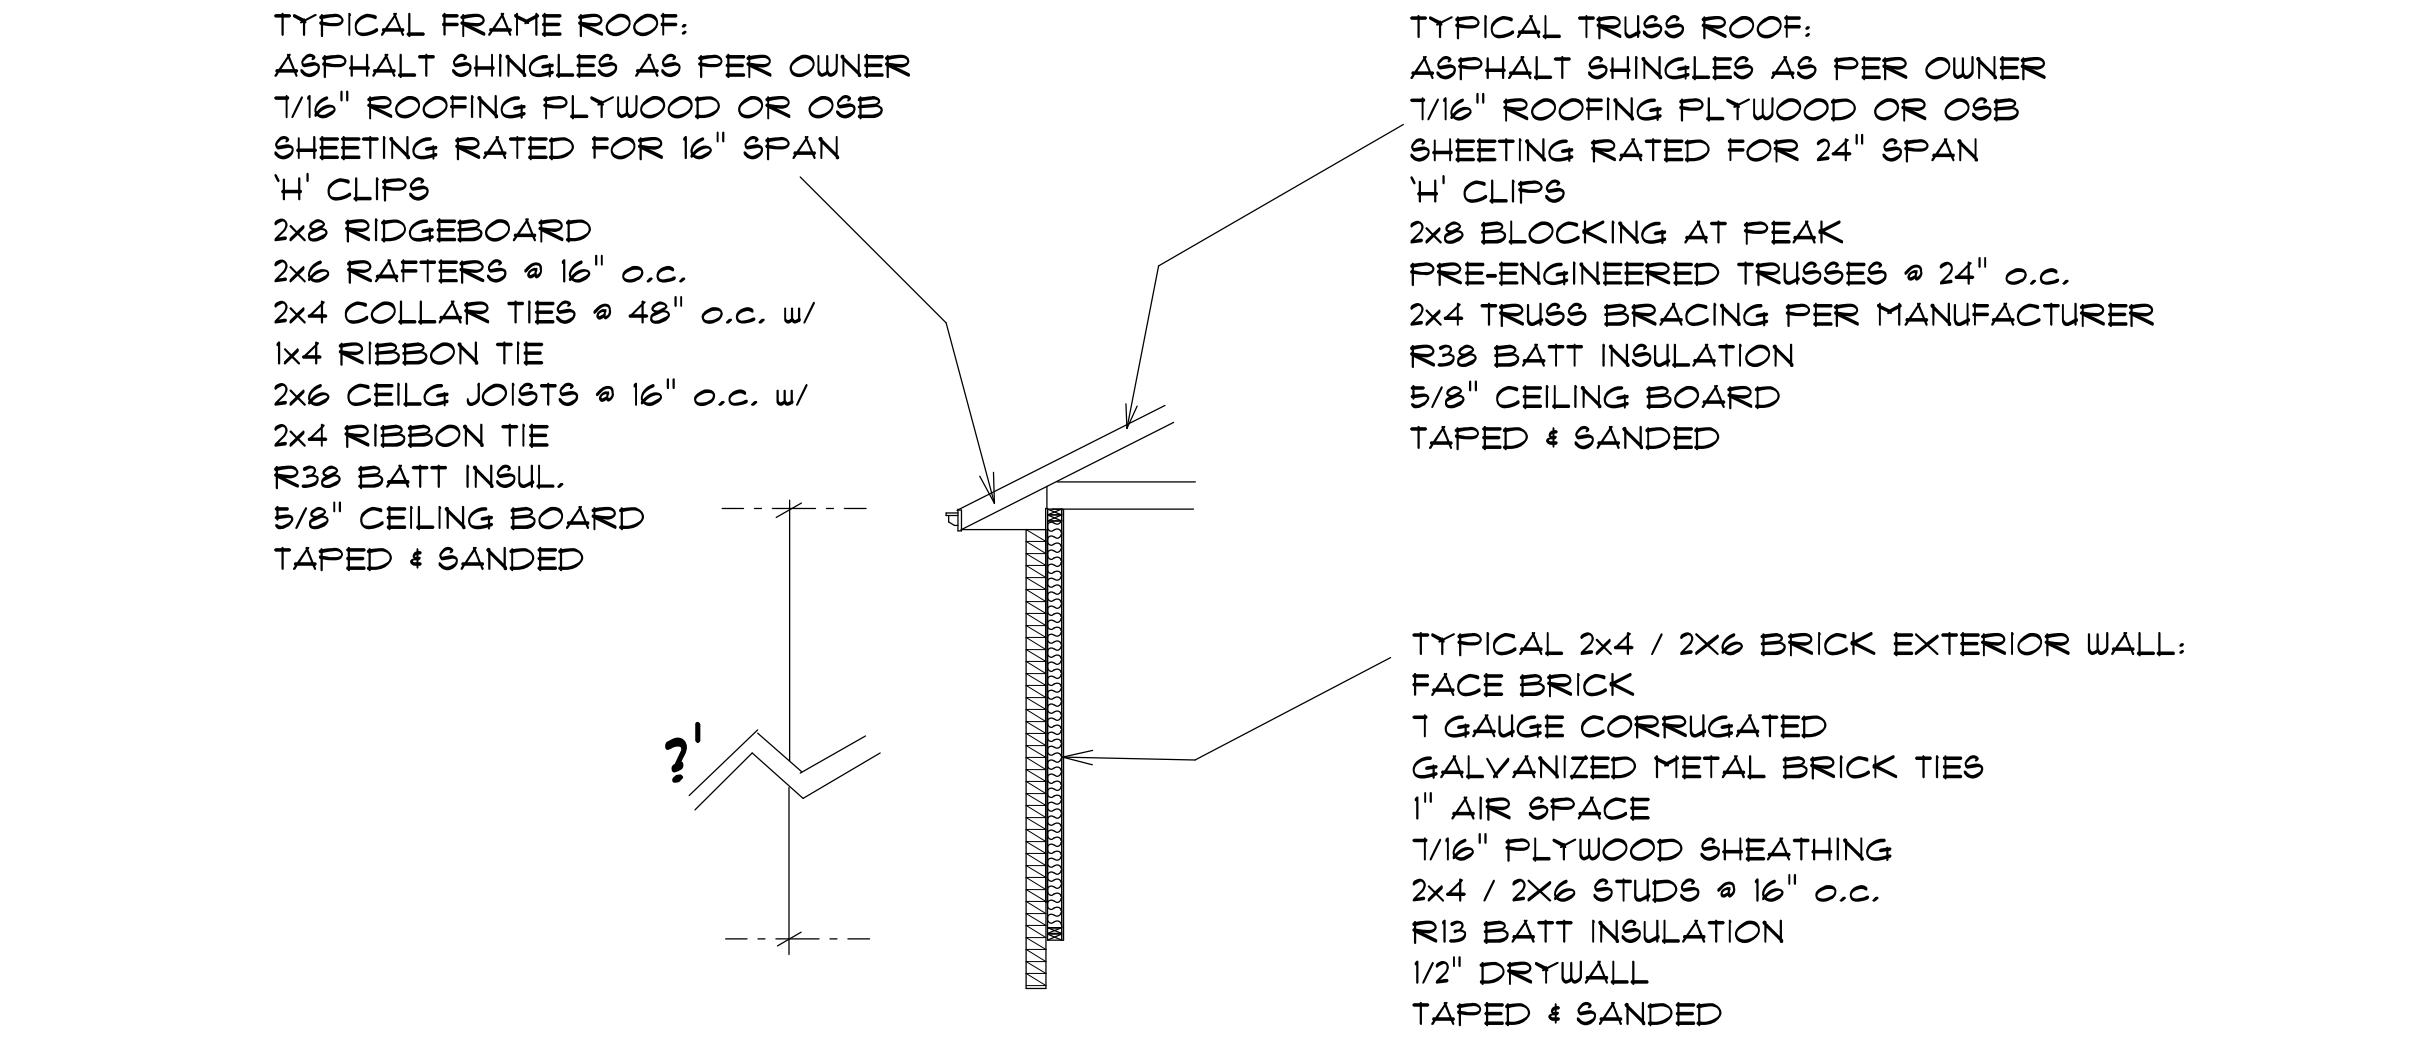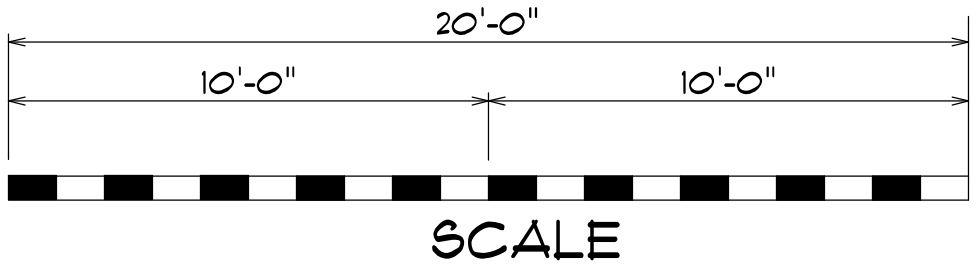


TYPICAL 2X4 / 2X6 BRICK EXTERIOR WALL & ROOF

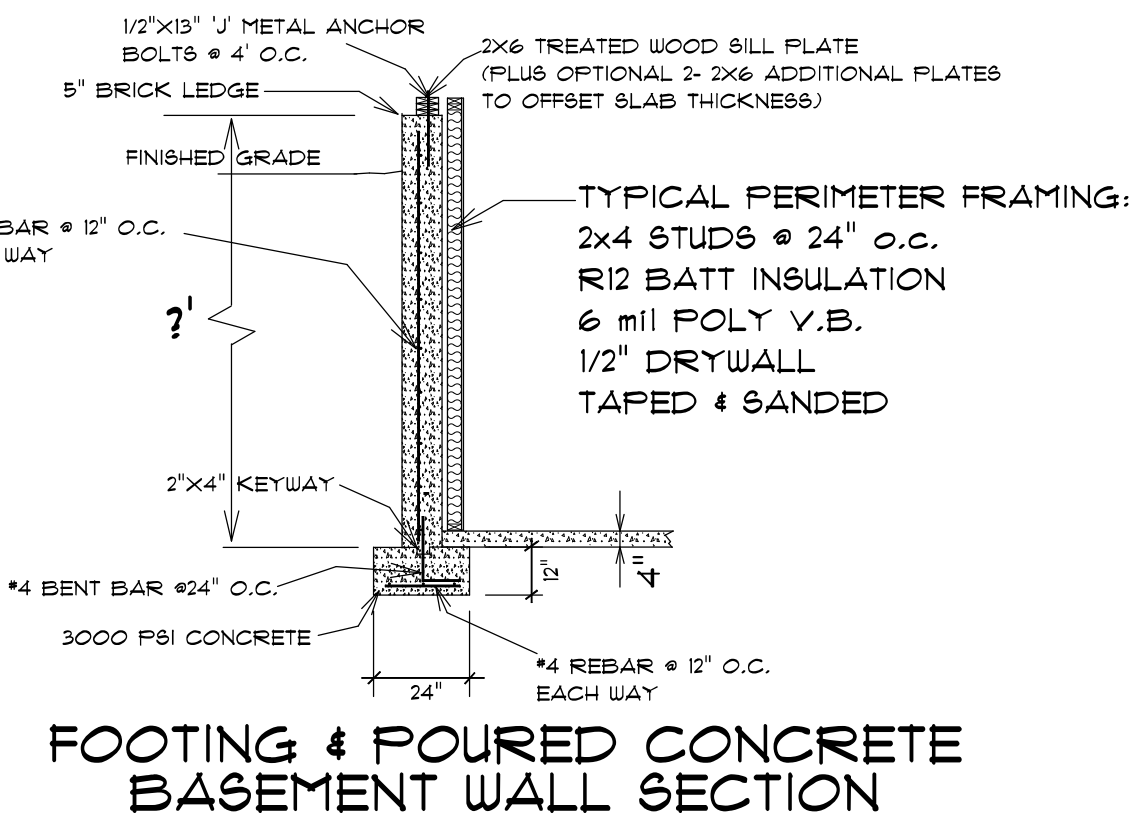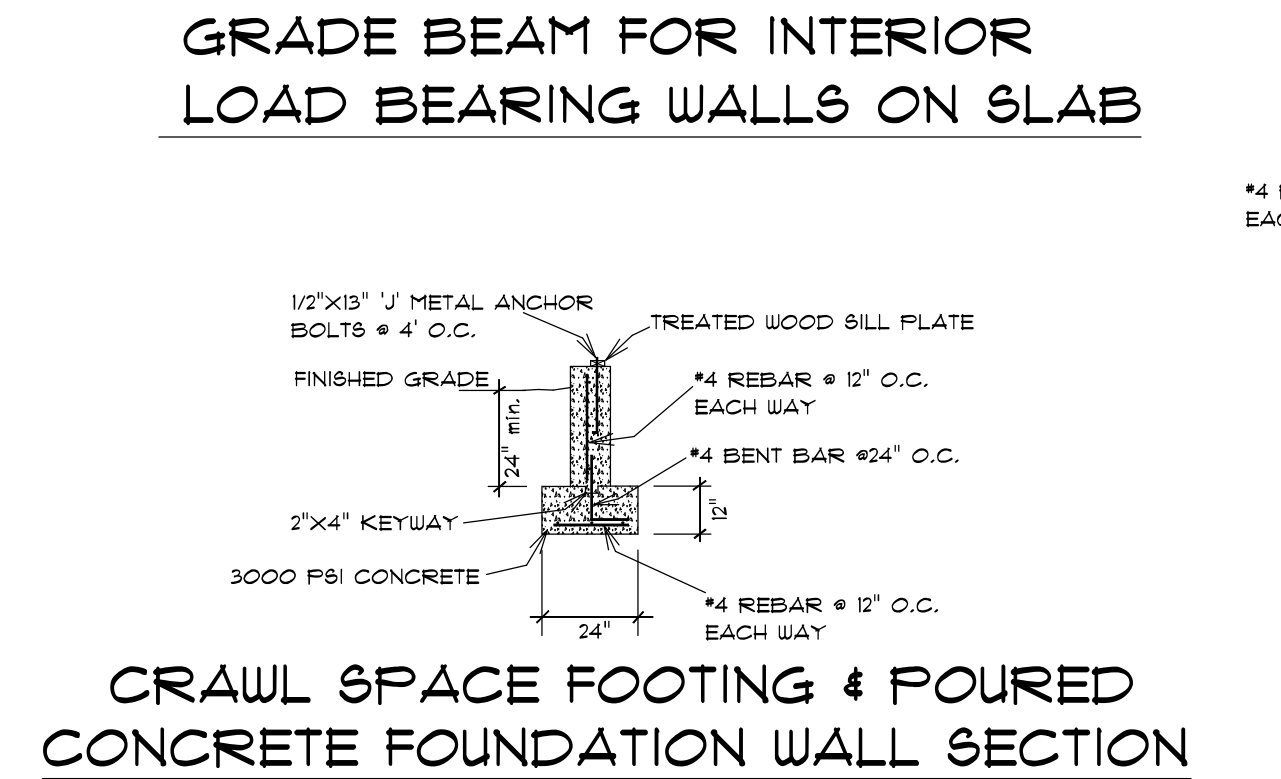
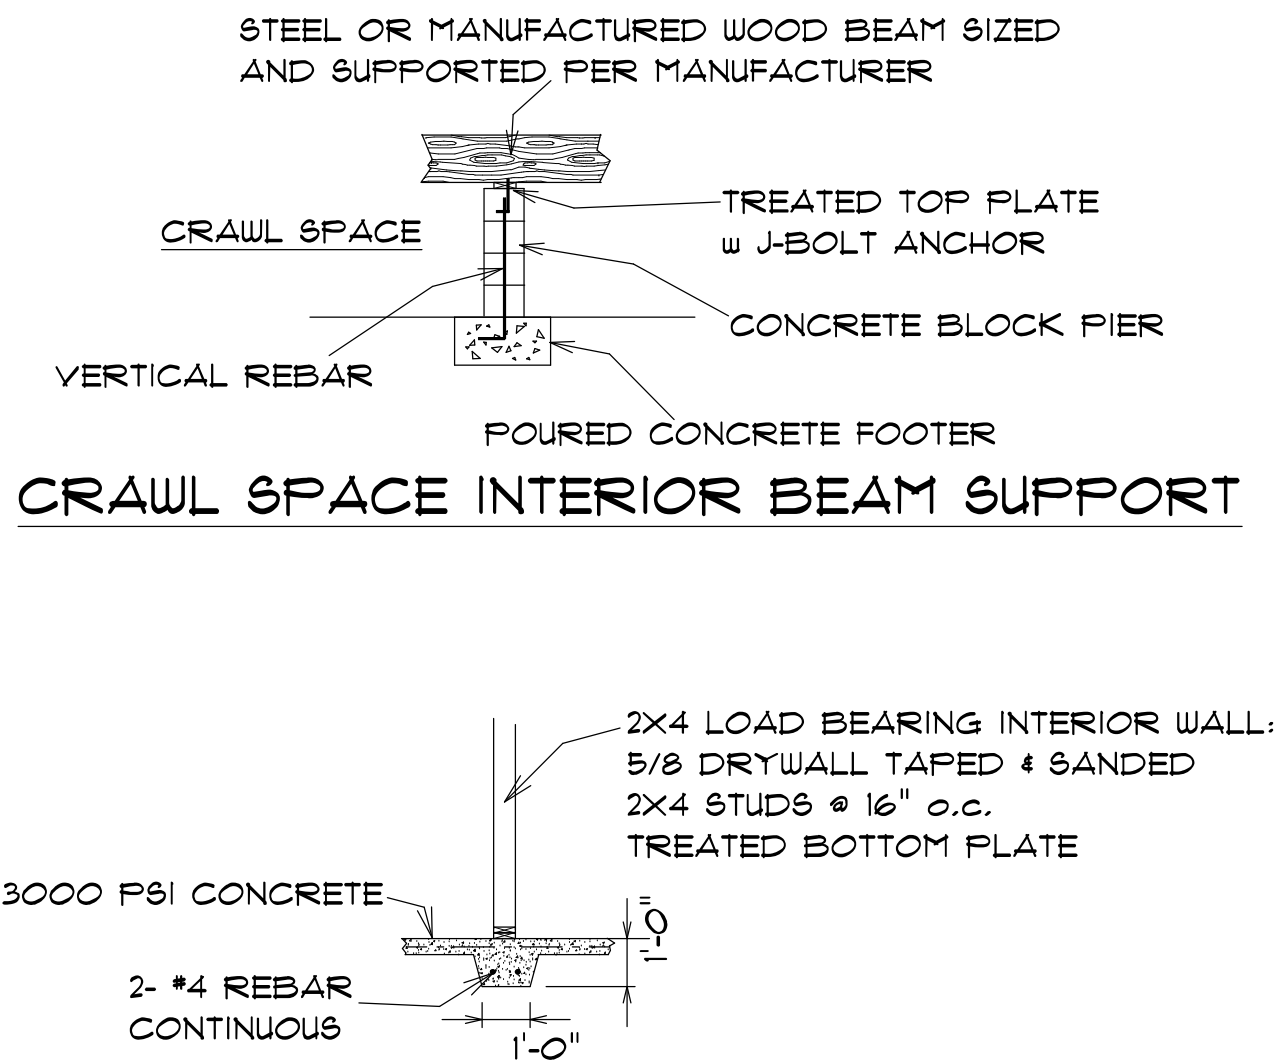


TYPICAL CROSS SECTIONS SINGLE & MULTIPLE STORY RESIDENTIAL DWELLINGS


MATERIALS SPECIFIED MAY BE CHANGED AT BUILDER'S DISCRETION BASED ON AVAILABILITY OR CODE REQUIREMENTS.

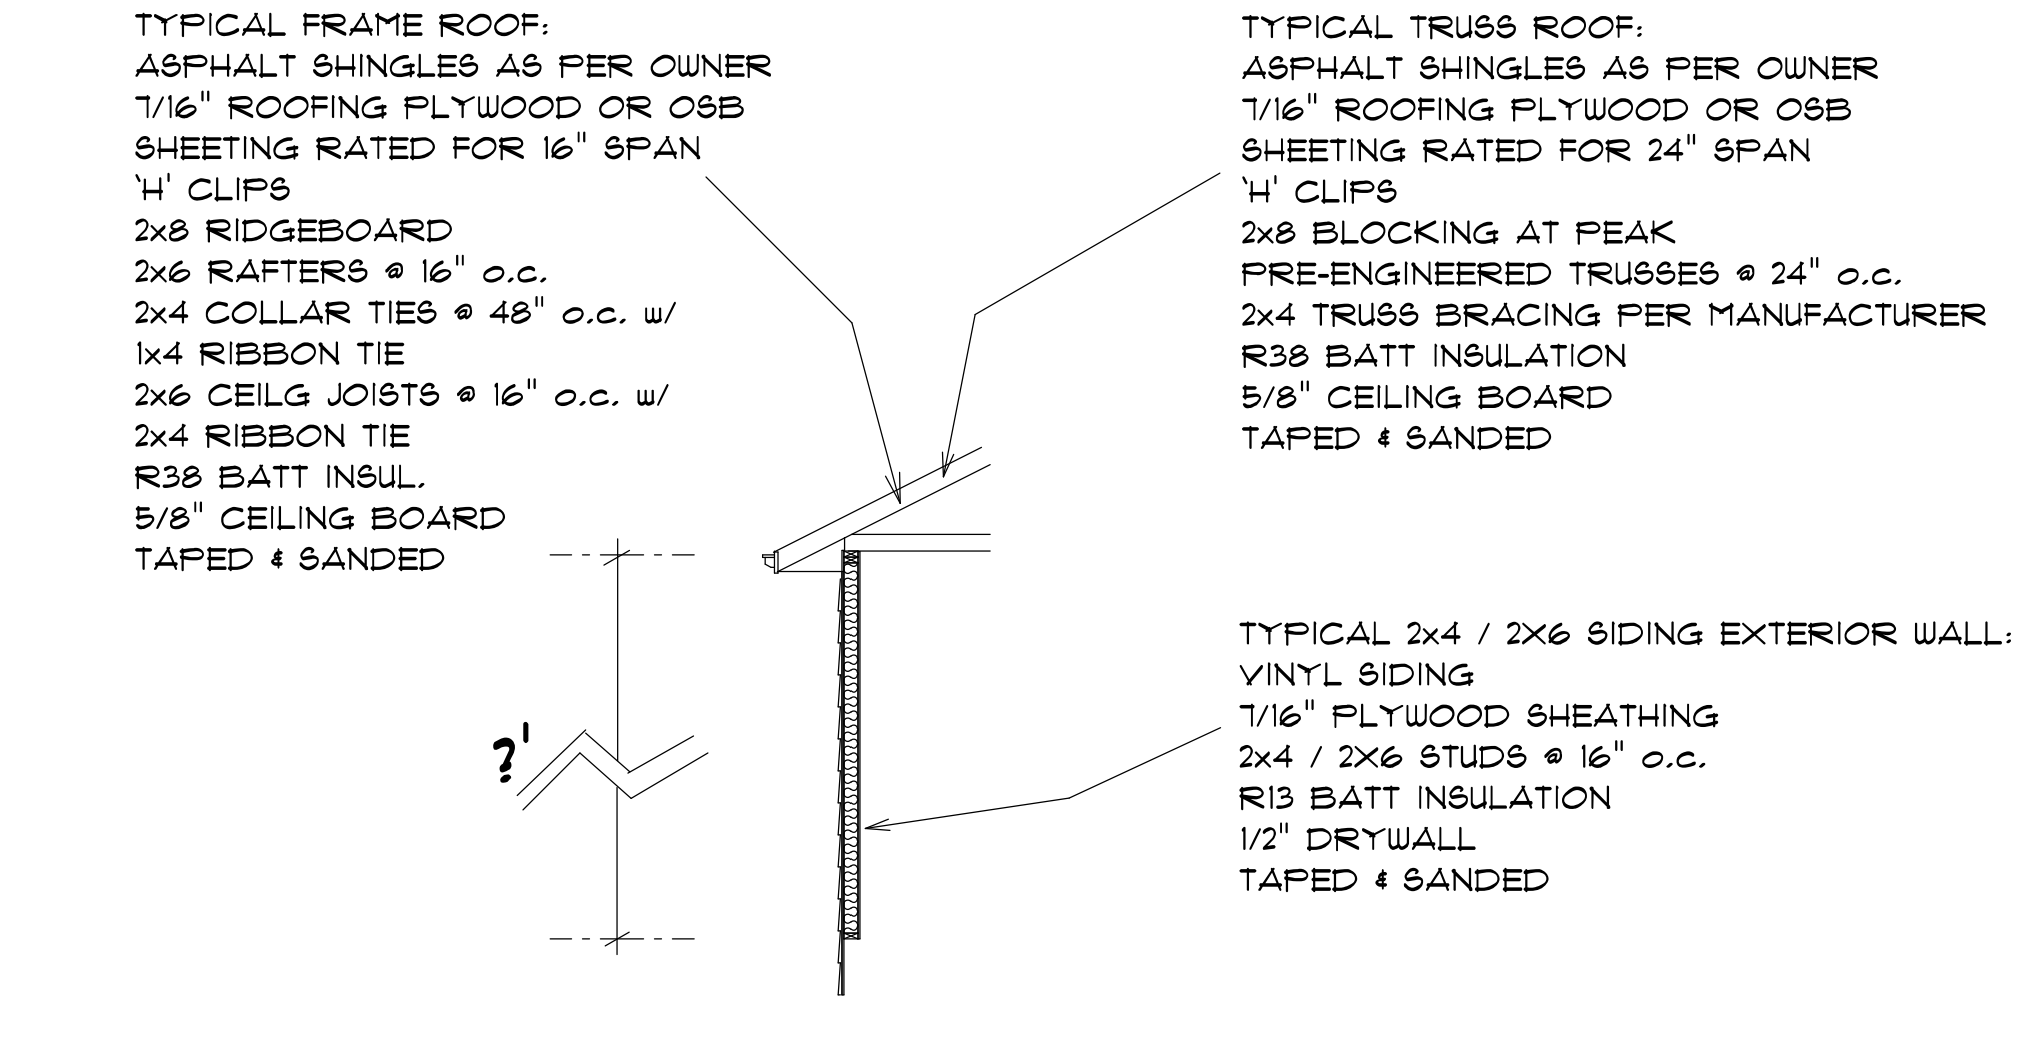

TYPICAL 2X4 / 2X6 SIDING WALL & ROOF

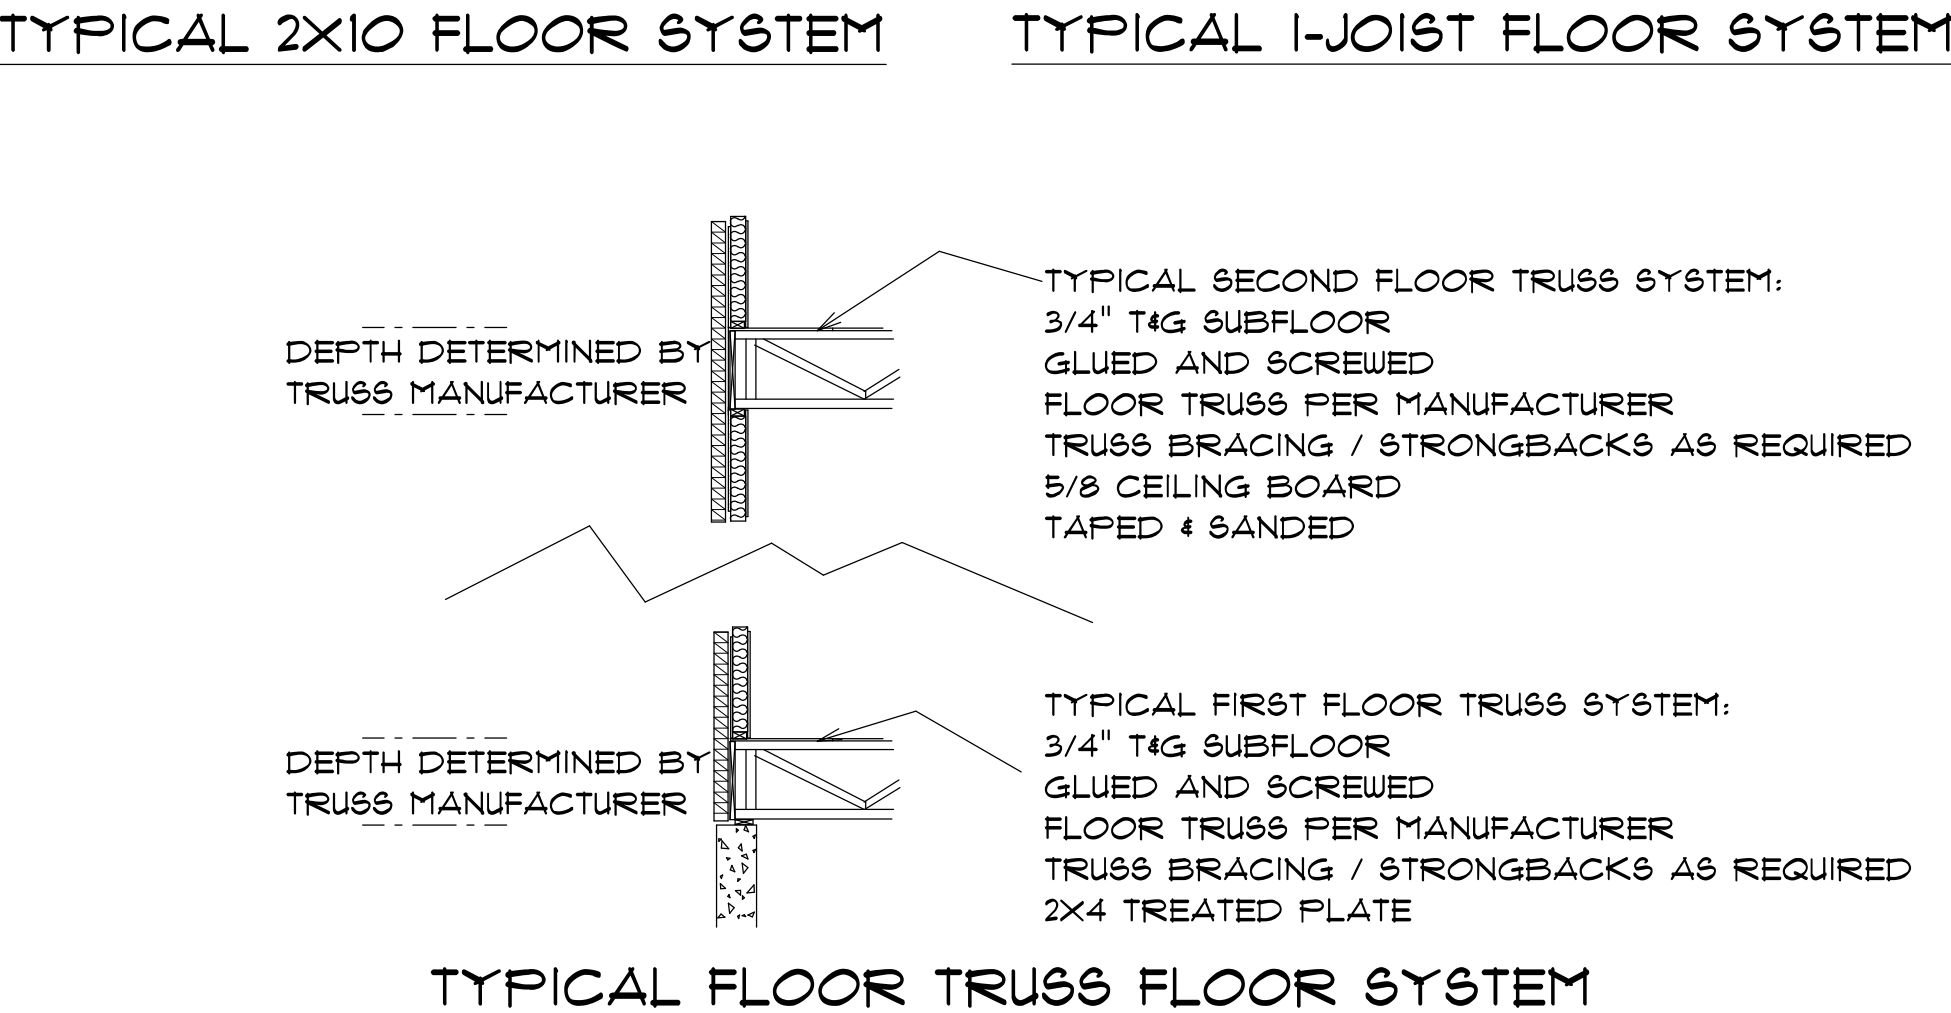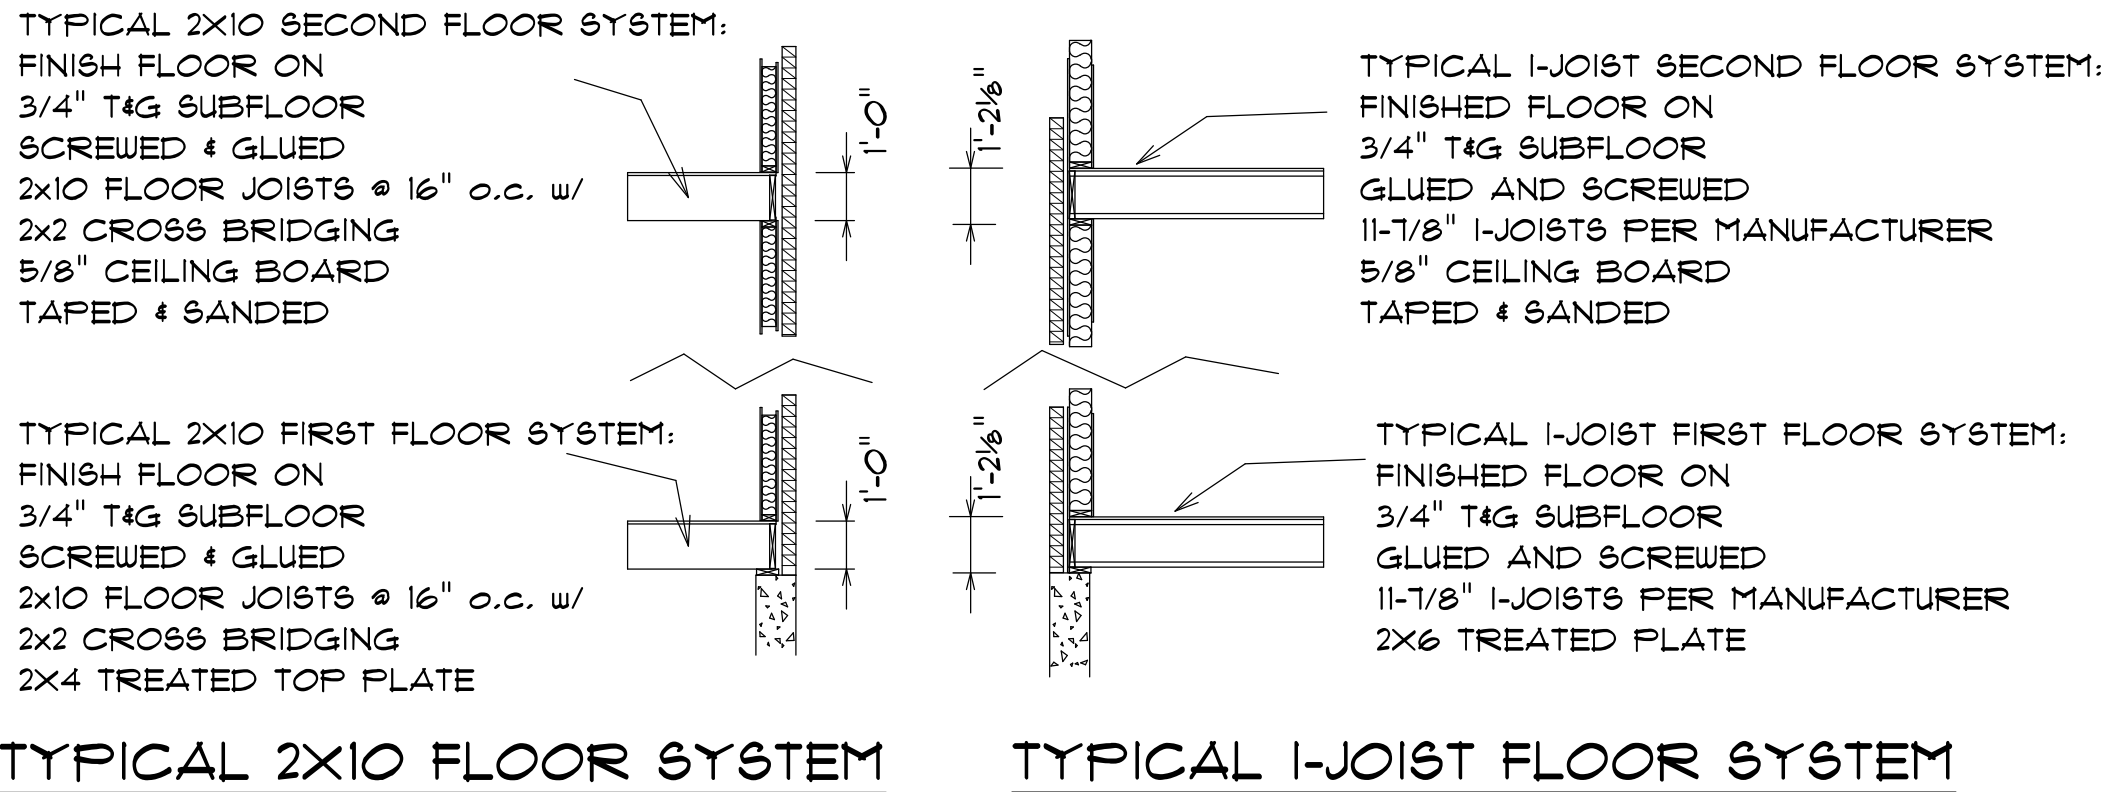

DESIGN: SINGLE STORY RESIDENCE SECTIONS
REVISED: 4-25-12
DESIGNER: GRLJ
BETTER BY DESIGN
NEW ALBANY, IN
(502)741-2748
WWW.BBD-PLANS.COM
email: SALES@BBD-PLANS.COM

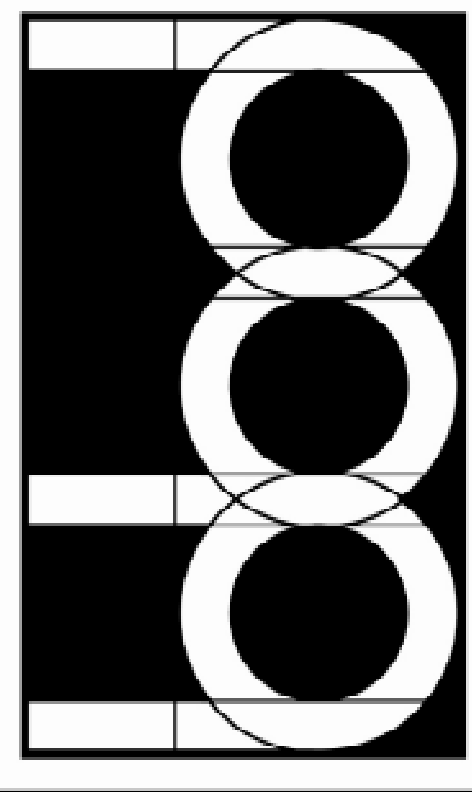

BETTER by DESIGN LLC