


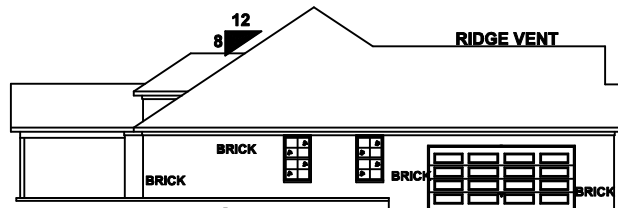


FRONT ELEVATION

1/4" = 1'-0"




LEFT ELEVATION

1/8" = 1'-0"

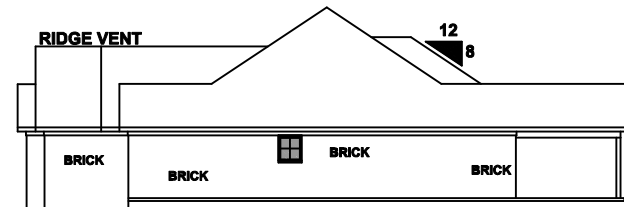

RIGHT ELEVATION

1/8" = 1'-0"

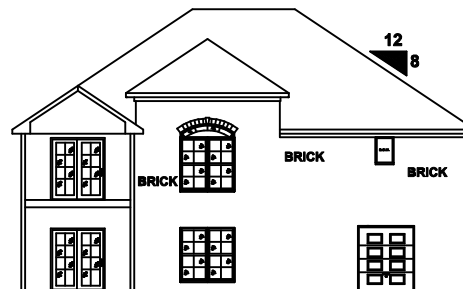


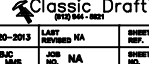
REAR ELEVATION

1/8" = 1'-0"

ELEVATIONS



1/4" SCALE


THE BUILDER MUST VERIFY DIMENSIONS, DRAWINGS, STRUCTURAL INTEGRITY, AND COMPLIANCE WITH ALL LOCAL, STATE AND FEDERAL CODE REQUIREMENTS BEFORE BEGINNING CONSTRUCTION. BUILDERS MUST FOLLOW ALL MATERIALS AND EQUIPMENT MANUFACTURER'S RECOMMENDATIONS AND SPECIFICATIONS FOR USE AND INSTALLATION OF THESE PRODUCTS FOR ANY AND ALL APPLICATIONS. CLASSIC DRAFTING OVERSIGHTS, UNLESS OTHERWISE SPECIFIED, ARE CONCEPTUAL ONLY. CLASSIC DRAFTING EXPRESSLY DISCLAIMS ANY LIABILITY FOR ANY DIFFERENCES BETWEEN THE DRAWINGS AND THE ACTUAL APPEARANCE OF THE HOME. WHEN CONSTRUCTED, BUILDERS SHOULD VERIFY TOPOGRAPHY AND SUBSURFACE CONDITIONS AND ADAPT FOUNDATION PLANS ACCORDINGLY.

PREPARED FOR: STEVE THIENEMAN			
PROJECT NO. 			
SUPERVISOR 			
DATE 8-20-2013	LAST REVISION NA	SHEET NO. N/A	
DRAWN BAC	JOB NO. NA	SHEET NO. A1	
CHECKED LMS			



THE BUILDER MUST VERIFY DIMENSIONS, DRAWINGS, STRUCTURAL INTEGRITY, AND COMPLIANCE WITH ALL LOCAL, STATE AND FEDERAL CODE REQUIREMENTS BEFORE BEGINNING CONSTRUCTION. BUILDERS MUST FOLLOW ALL MATERIALS AND EQUIPMENT MANUFACTURER'S INSTRUCTIONS AND MAINTAIN RECORDS FOR USE AND INSTALLATION OF THEIR PRODUCTS FOR ANY AND ALL APPLICATIONS. CODES GOVERN OVER DRAWINGS. DIMENSIONS GOVERN OVER SCALE. ELEVATION DRAWINGS ARE CONCEPTUAL ONLY. CLASSIC DRAFTING EXPRESSES NO GUARANTEE, AND ASSUMES NO LIABILITY FOR ANY DIFFERENCES BETWEEN THE DRAWINGS AND THE ACTUAL APPEARANCE OF THE HOME WHEN CONSTRUCTED. CLASSIC DRAFTING, INC. IS NOT PROVIDING AND SUBSISTING ON ANY CONTRACT, EQUITABLE, OR ANY OTHER FORM OF AGREEMENT.

PREPARED FOR:			
STEVE THIENEMAN			
PROJECT:			
SUBJECT:			
			
 Classic Drafting (912) 944-1821			
DATE	5-20-2013	LAST REVISED	5-21-2013
SHEET REF.	N/A		
DRAWN BY	JMC	CHECKED BY	NA
SHEET	A2		

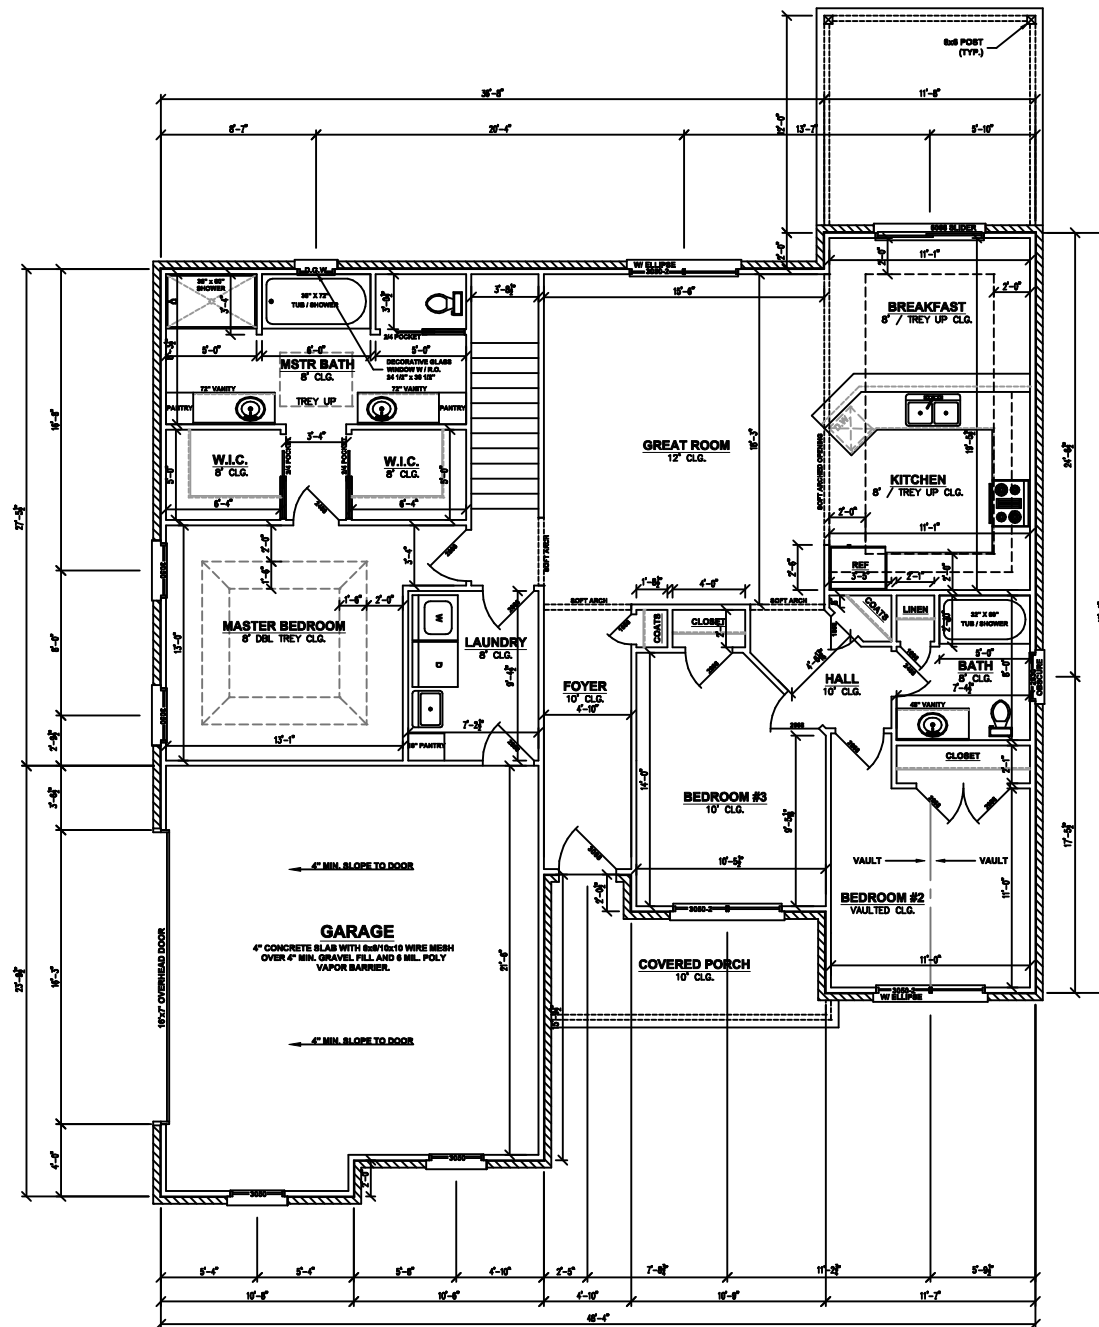

INDICATES BRICK LOCATION — 

FLOOR PLAN

1/4" SCALE

THE BUILDER MUST VERIFY DIMENSIONS, DRAWINGS, STRUCTURAL INTEGRITY, AND COMPLIANCE WITH ALL LOCAL, STATE AND FEDERAL CODE REQUIREMENTS BEFORE BEGINNING CONSTRUCTION. BUILDERS MUST FOLLOW ALL MATERIALS AND EQUIPMENT MANUFACTURER'S RECOMMENDATIONS AND SPECIFICATIONS FOR USE AND INSTALLATION OF THEIR PRODUCTS FOR ANY AND ALL APPLICATIONS. CLASSIC DRAFTING OVERSEES DIMENSIONS COVERED OVER SCALE. ELEVATION DRAWINGS ARE CONCEPTUAL ONLY. CLASSIC DRAFTING EXPRESSLY DISCLAIMS ANY LIABILITY FOR ANY DIFFERENCES BETWEEN THE DRAWINGS AND THE ACTUAL APPEARANCE OF THE HOME. WHEN CONSTRUCTED, BUILDERS SHOULD VERIFY TOPOGRAPHY AND SUBSURFACE CONDITIONS AND ADAPT FOUNDATION PLANS ACCORDINGLY.

PREPARED FOR: STEVE THIENEMAN			
PROJECT		DATE	8-20-2013
SUBJECT		LAST REVISION	NA
Classic Drafting (910) 644-1881			
DRAWN	BAC	JOB NO.	NA
CHECKED	MMB	SHEET NO.	A3