



FRONT ELEVATION
3/16"=1'

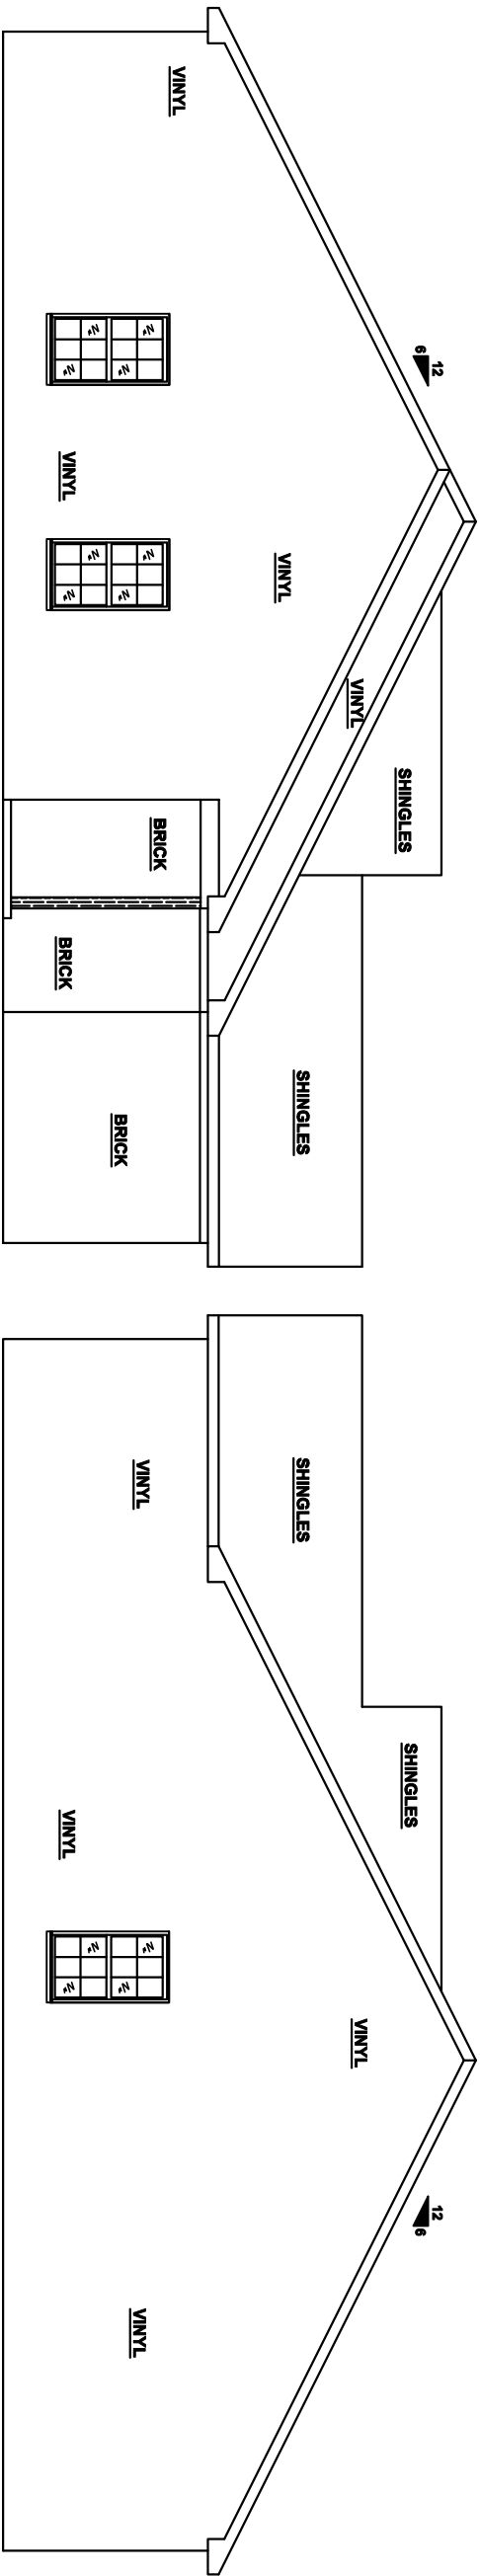

LEFT ELEVATION
1/8"=1'

RIGHT ELEVATION
1/8"=1'

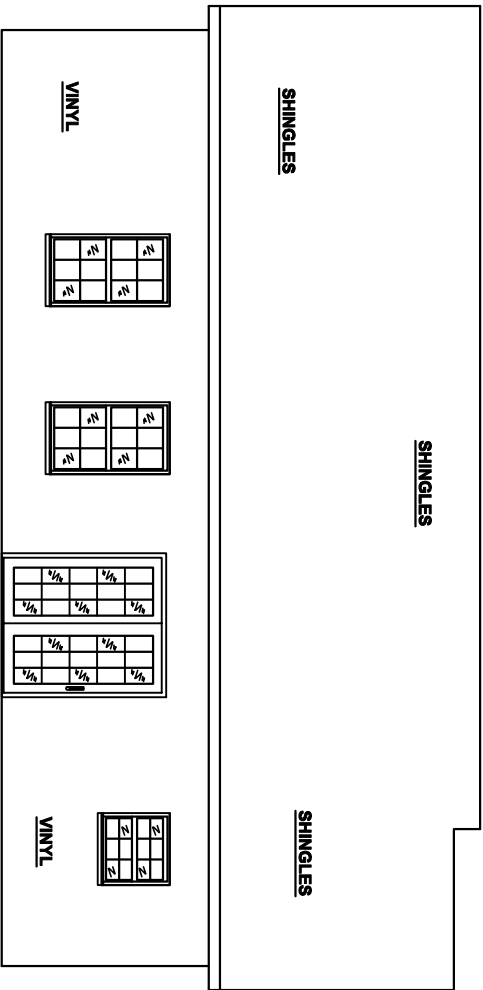

REAR ELEVATION
1/8"=1'

THE BUILDER MUST VERIFY DIMENSIONS, DRAWINGS, STRUCTURAL INTEGRITY, AND COMPLIANCE WITH ALL LOCAL, STATE AND FEDERAL CODE REQUIREMENTS BEFORE BEGINNING CONSTRUCTION. BUILDERS MUST FOLLOW ALL MATERIALS AND EQUIPMENT MANUFACTURERS RECOMMENDATIONS AND SPECIFICATIONS FOR USE AND INSTALLATION OF THEIR PRODUCTS FOR ANY AND ALL APPLICATIONS. CODES GOVERN OVER DRAWINGS. DIMENSIONS GOVERN OVER SCALE. ELEVATION DRAWINGS ARE CONCEPTUAL ONLY. CLASSIC DRAFTING EXPRESSES NO GUARANTEE AND ASSUMES NO LIABILITY FOR ANY DIFFERENCES BETWEEN THE DRAWINGS AND THE ACTUAL APPEARANCE OF THE HOME WHEN CONSTRUCTED. BUILDER SHOULD VERIFY TOPOGRAPHIC AND SUBSURFACE CONDITIONS AND ADAPT FOUNDATION PLANS ACCORDINGLY.



2709 Blackiston Mill Road
Clarksville, IN 47129
(812) 944-5821
Fax: (812) 944-5177


General Notes

No.	Revision/Issue	Date

Print Name and Address
CLASSIC DRAFTING
2709 BLACKISTON MILL RD.
CLARKSVILLE, IN 47129

Project Name and Address
EMMETT ON SLAB
31 GLENWOOD SPRINGS
NEW ALBANY, IN 47150
ELEVATIONS

Enlist	—	Sheet
Date	2/29/2016	A1
Scale	SEE LBLS	
Drawn By	AJM	

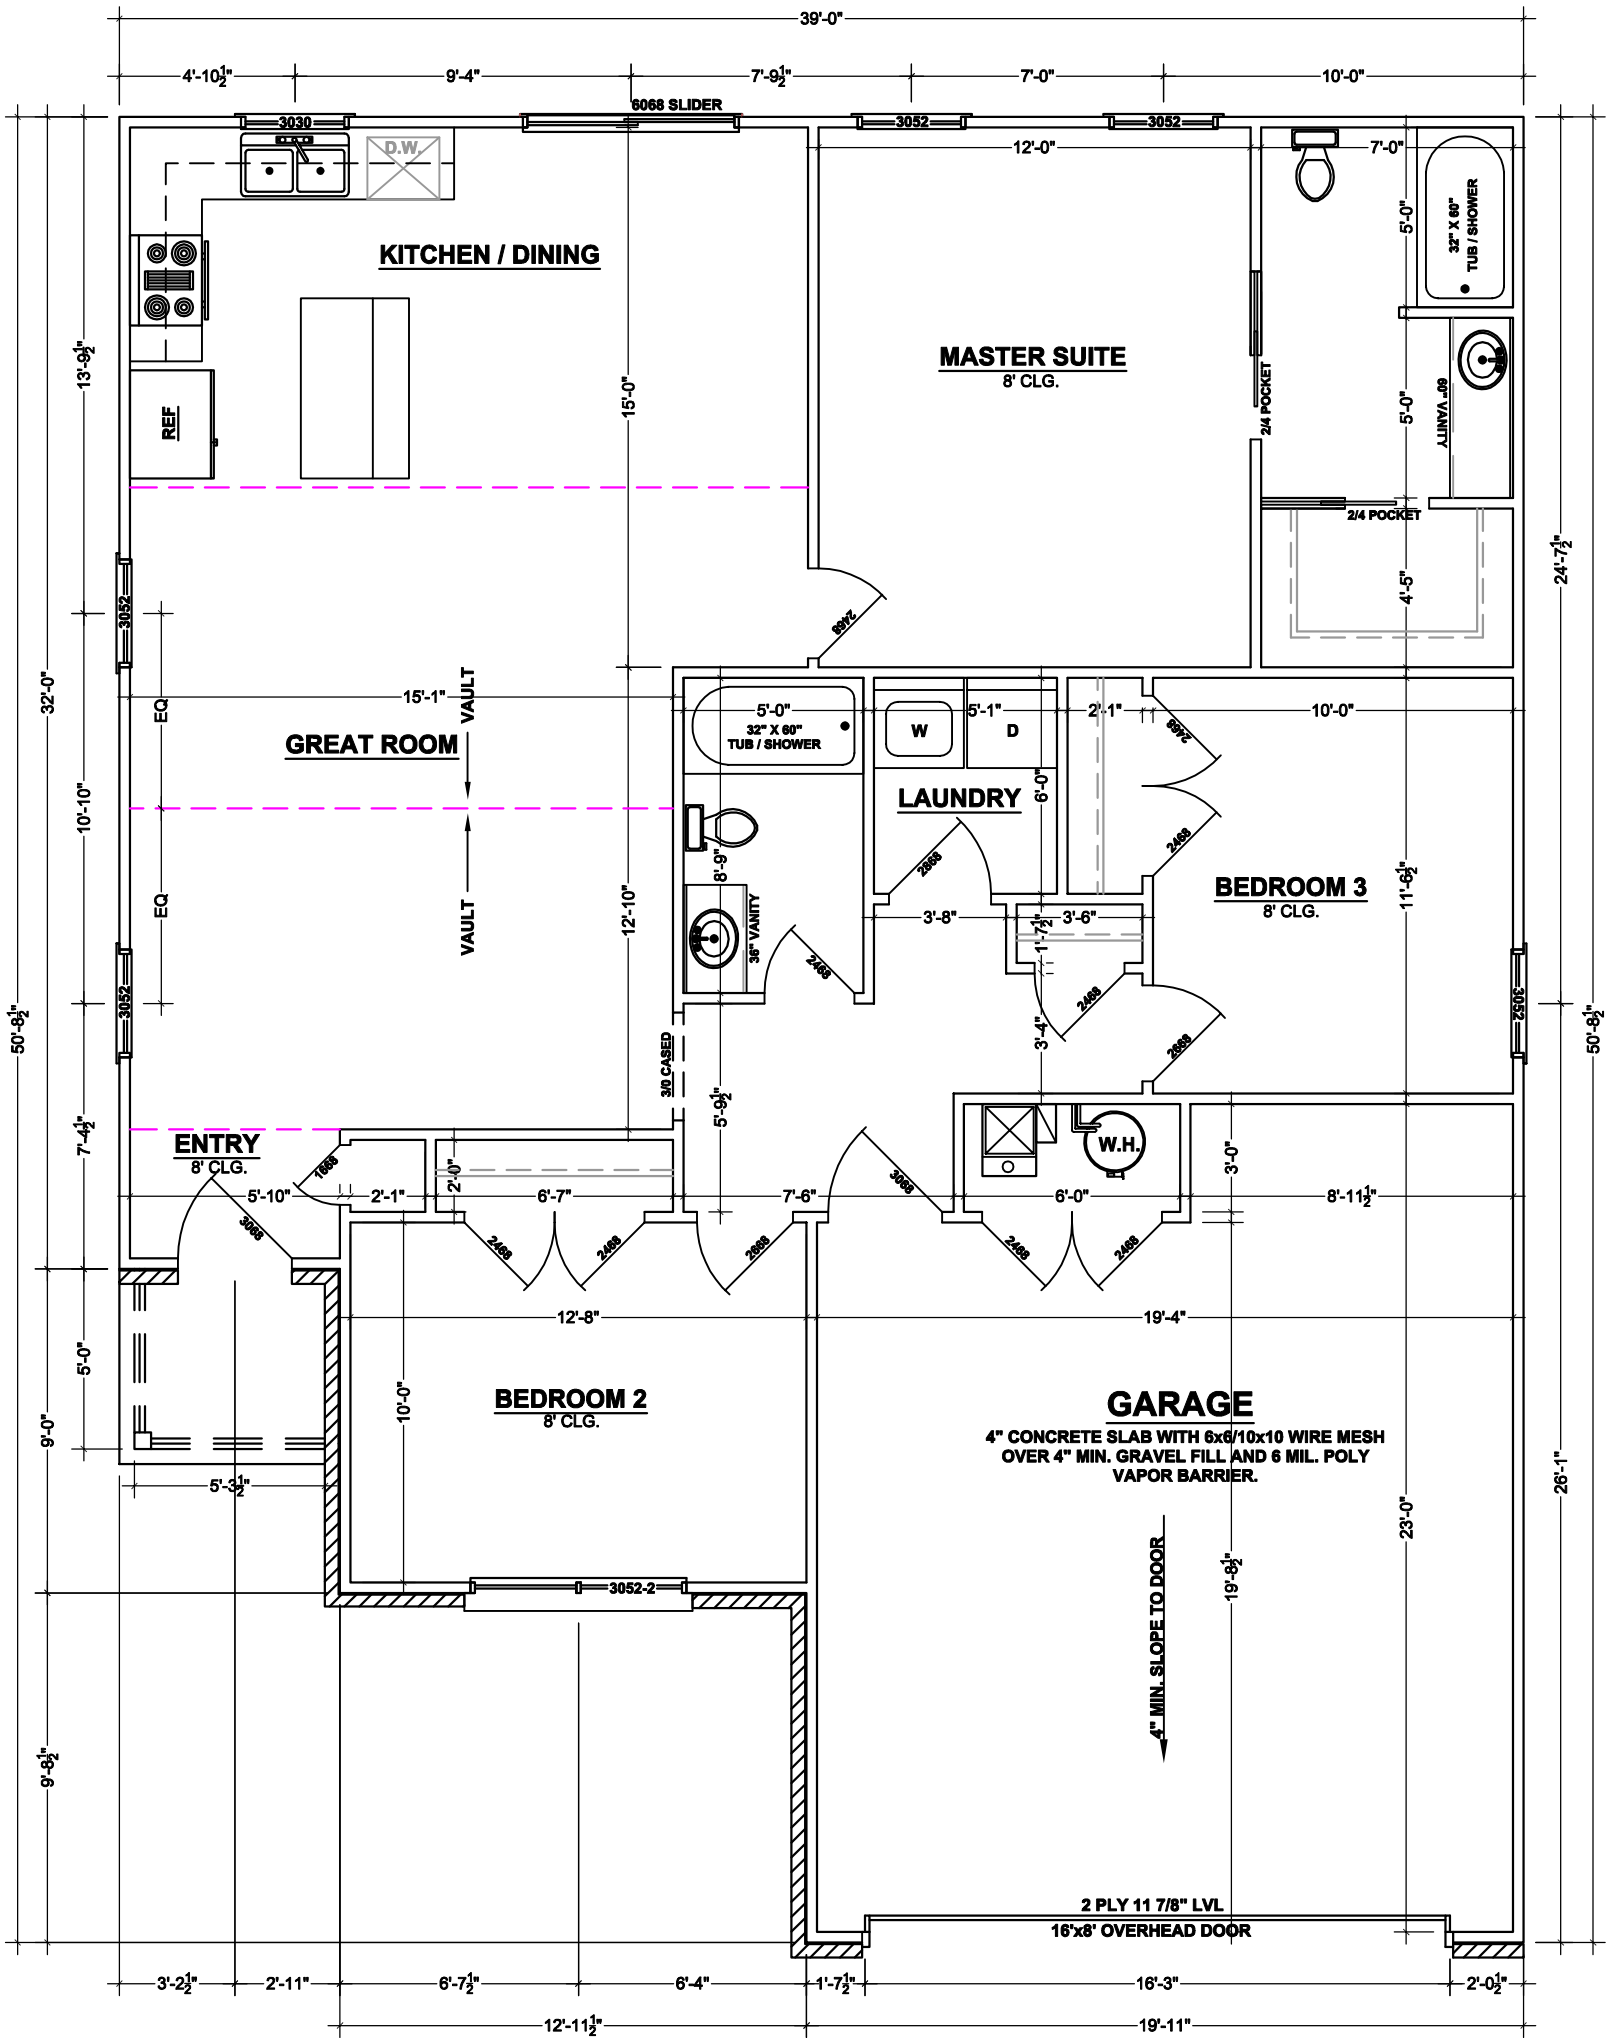

THE BUILDER MUST VERIFY DIMENSIONS, DRAWINGS, STRUCTURAL INTEGRITY, AND COMPLIANCE WITH ALL LOCAL, STATE AND FEDERAL CODE REQUIREMENTS BEFORE BEGINNING CONSTRUCTION. BUILDERS MUST FOLLOW ALL MATERIALS AND EQUIPMENT MANUFACTURERS RECOMMENDATIONS AND SPECIFICATIONS FOR USE AND INSTALLATION OF THEIR PRODUCTS FOR ANY AND ALL APPLICATIONS. CODES GOVERN OVER DRAWINGS. DIMENSIONS GOVERN OVER SCALE. ELEVATION DRAWINGS ARE CONCEPTUAL ONLY. CLASSIC DRAFTING EXPENSES NO GUARANTEE AND ASSUMES NO LIABILITY FOR ANY DIFFERENCES BETWEEN THE DRAWINGS AND THE ACTUAL APPEARANCE OF THE HOME WHEN CONSTRUCTED. BUILDER SHOULD VERIFY TOPOGRAPHIC AND SUBSURFACE CONDITIONS AND ADAPT FOUNDATION PLANS ACCORDINGLY.



2709 Blackiston Mill Road
Clarksville, IN 47129
(812) 944-5821
Fax: (812) 944-5177

General Notes


TOTAL SQFT: 1,345

No.	Revision/Issue	Date

Print Name and Address
CLASSIC DRAFTING
2709 BLACKISTON MILL RD.
CLARKSVILLE, IN 47129


Project Name and Address
EMMETT ON SLAB
31 GLENWOOD SPRINGS
NEW ALBANY, IN 47150
FLOOR PLAN

Enlist	Sheet
Date 2/29/2016	A3
Scale 3/16"=1'	
Drawn By AJM	

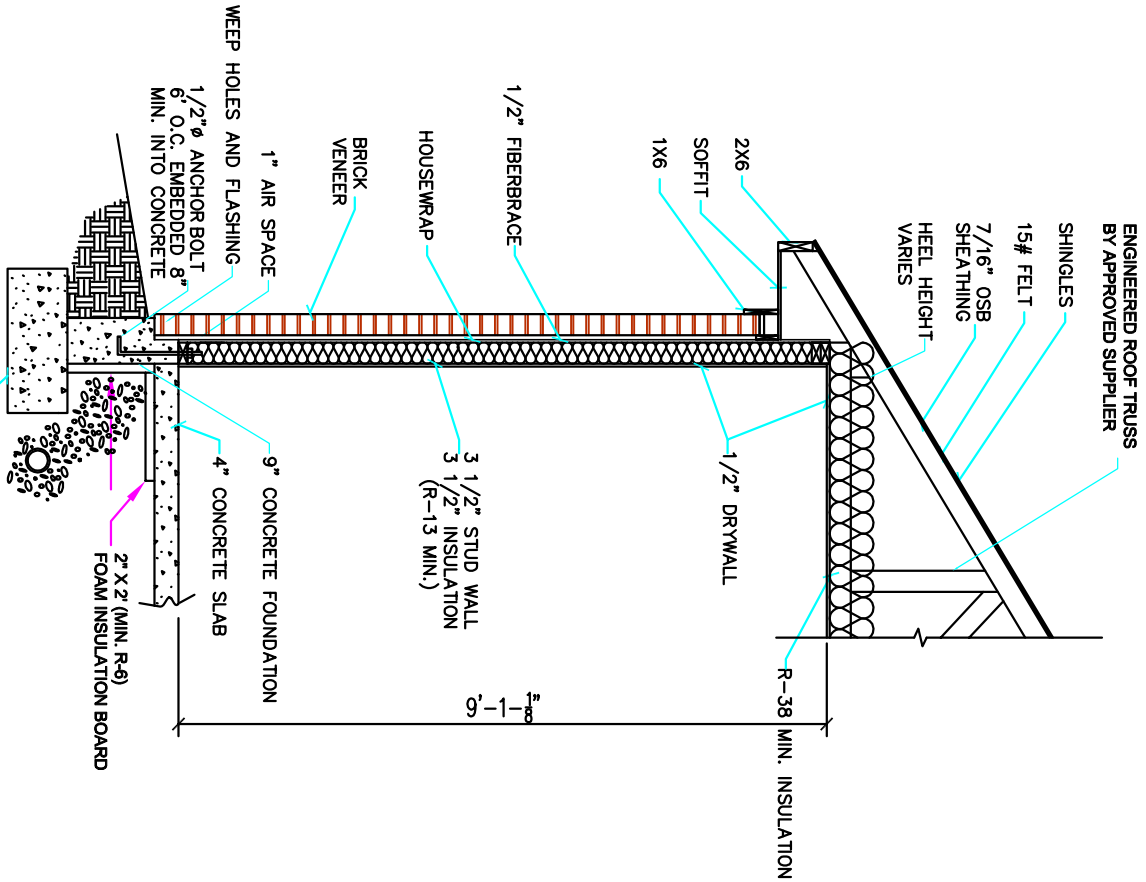


BRICK SECTION

2X4 WALL STUDS @ 16" O.C.

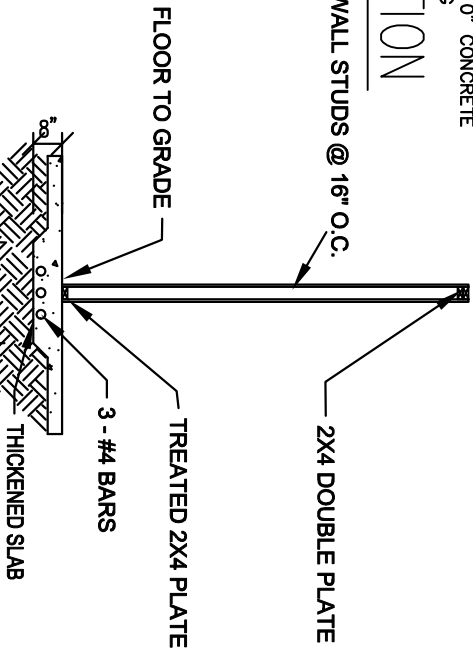


INT. BRG WALL SECTION

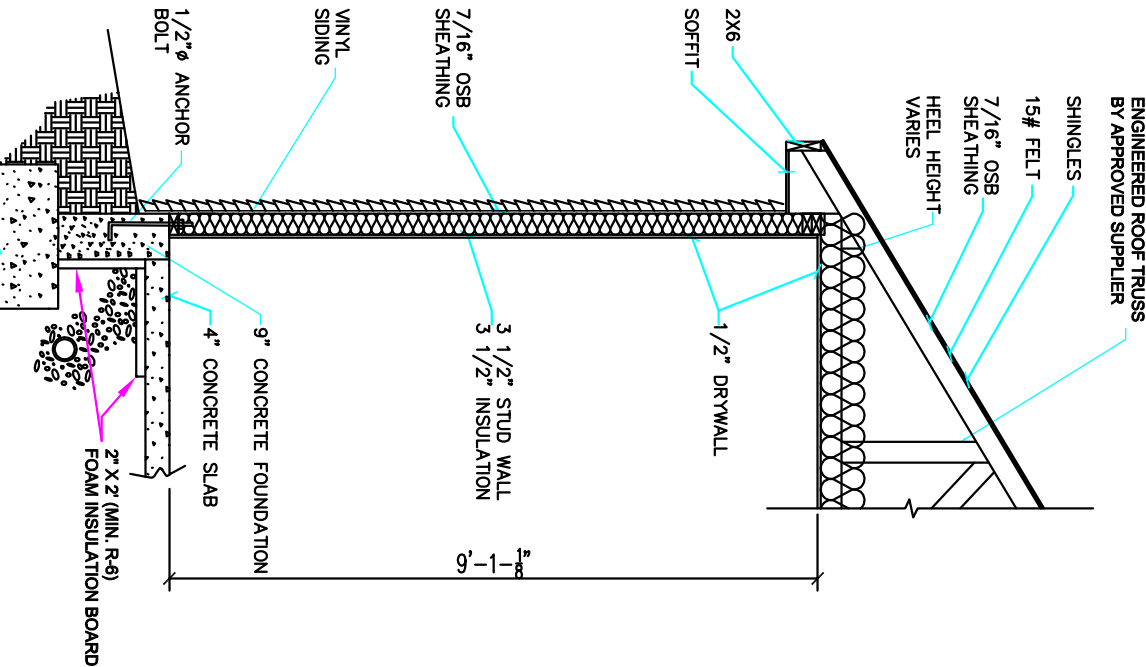

VINYL SECTION

THE BUILDER MUST VERIFY DIMENSIONS, DRAWINGS, STRUCTURAL INTEGRITY, AND COMPLIANCE WITH ALL LOCAL, STATE AND FEDERAL CODE REQUIREMENTS BEFORE BEGINNING CONSTRUCTION. BUILDERS MUST FOLLOW ALL MATERIALS AND EQUIPMENT MANUFACTURERS RECOMMENDATIONS AND SPECIFICATIONS FOR USE AND INSTALLATION OF THEIR PRODUCTS FOR ANY AND ALL APPLICATIONS. CODES GOVERN OVER ALL OTHERS. THE BUILDER SHALL BE RESPONSIBLE FOR OBTAINING ALL NECESSARY PERMITS AND FOR VERIFYING THE ACCURACY OF THE DRAWINGS AND THE ACTUAL APPEARANCE OF THE HOME WHEN CONSTRUCTED. BUILDER SHOULD VERIFY TOPOGRAPHIC AND SUBSURFACE CONDITIONS AND ADAPT FOUNDATION PLANS ACCORDINGLY.

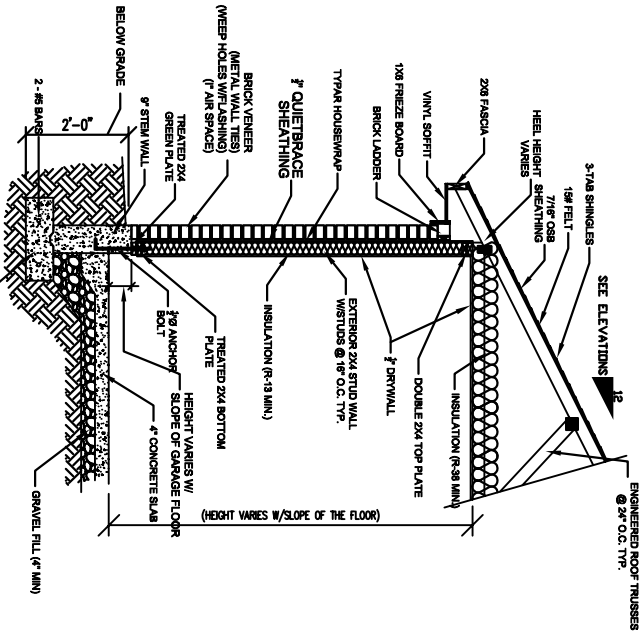

GARAGE WALL SECTION (BRICK)



2709 Blackiston Mill Road
Clarksville, IN 47129
(812) 944-5821
Fax: (812) 944-5817

General Notes

No.	Revision/Issue	Date

Print Name and Address
CLASSIC DRAFTING
2709 BLACKISTON MILL RD.
CLARKSVILLE, IN 47129

Project Name and Address
EMMETT ON SLAB
31 GLENWOOD SPRINGS
NEW ALBANY, IN 47150
SECTIONS

Entered	Date	Scale	Drawn By	Sheet
	2/29/2016	NTS	AJM	S1